


FEASIBILITY REPORT


ADAMS COUNTY SANITARY LANDFILL

ADAMS COUNTY, WISCONSIN

SEPTEMBER 2022

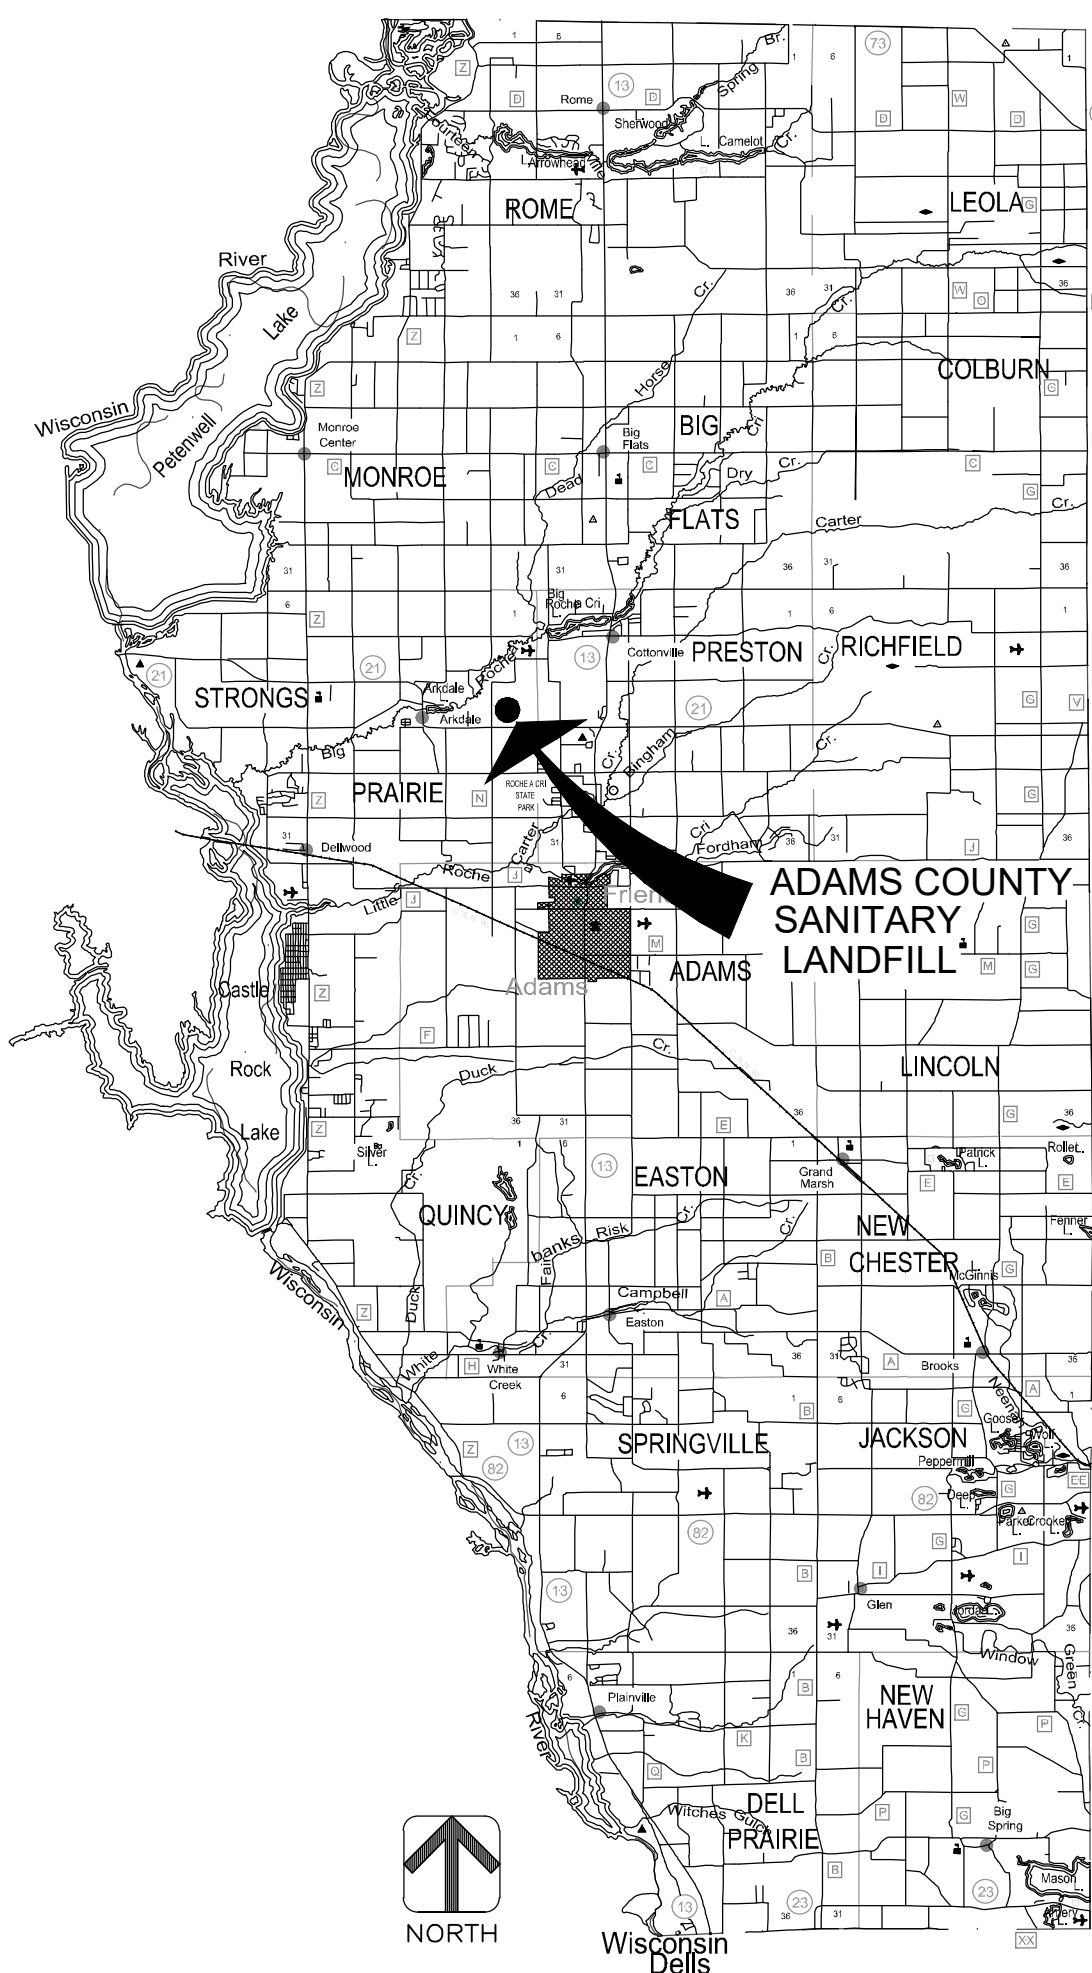

ADAMS COUNTY

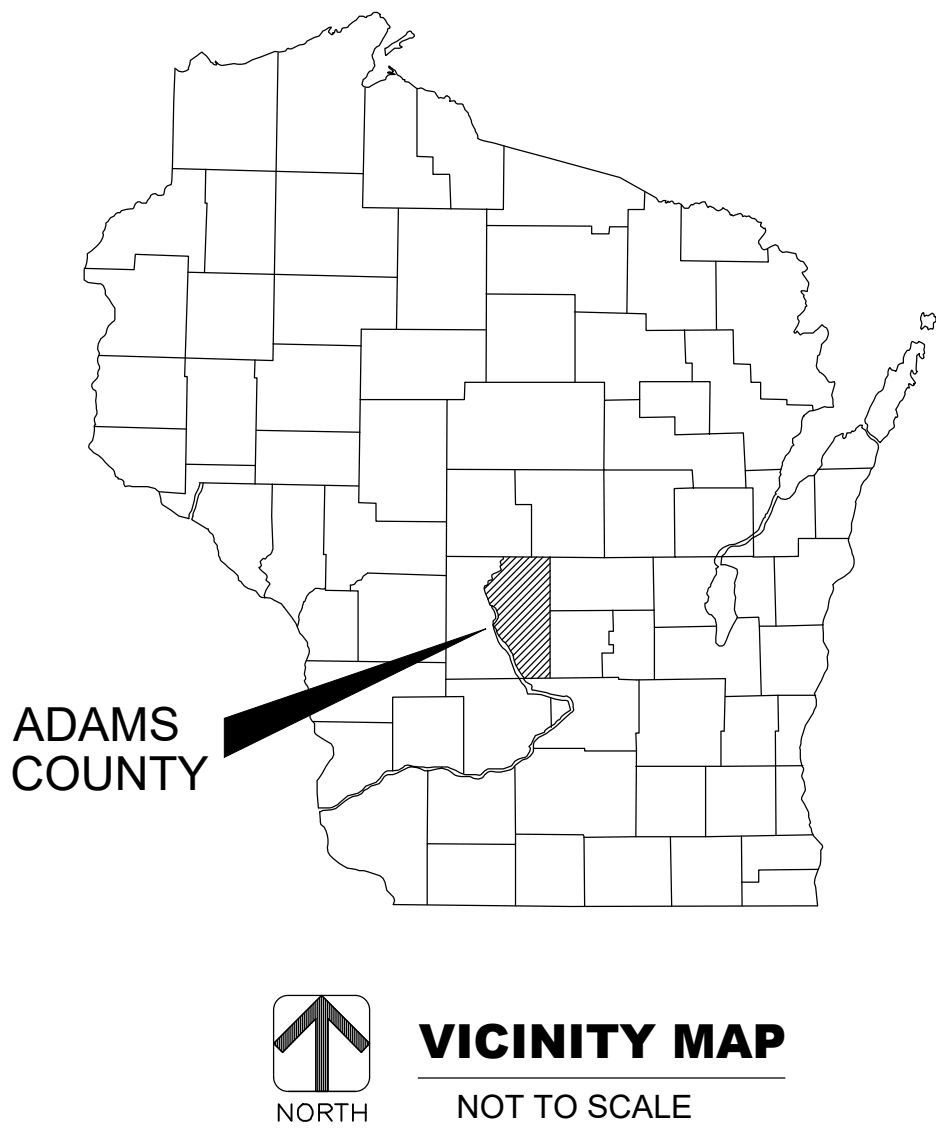

SHEET SCHEDULE	
SHEET NO	DESCRIPTION
1	TITLE SHEET
2	EXISTING CONDITIONS
3	GEOLOGIC INVESTIGATION SITE PLAN
4	GEOLOGIC CROSS SECTION A - A'
5	GEOLOGIC CROSS SECTION B - B'
6	GEOLOGIC CROSS SECTION C - C'
7	GEOLOGIC CROSS SECTION D - D'
8	GEOLOGIC CROSS SECTION E - E'
9	GEOLOGIC CROSS SECTION F - F'
10	GEOLOGIC CROSS SECTION G - G'
11	GEOLOGIC CROSS SECTION H - H'
12	GEOLOGIC CROSS SECTION I - I'
13	GEOLOGIC CROSS SECTION J - J'
14	GEOLOGIC CROSS SECTION K - K'
15	GEOLOGIC CROSS SECTION L - L' (GROUNDWATER FLOW)
16	GEOLOGIC CROSS SECTION M - M' (GROUNDWATER FLOW)
17	GEOLOGIC CROSS SECTION N - N' (GROUNDWATER FLOW)
18	GROUNDWATER CONTOURS (HIGHEST) 9/4-6/2019
19	GROUNDWATER CONTOURS (LOWEST) 12/17/2015
20	HORIZONTAL GROUNDWATER FLOW NET
21	HYDROLOGIC CROSS SECTION I - I' WITH VERTICAL FLOW NET
22	PROPOSED LEACHATE COLLECTION SYSTEM PLAN
23	PROPOSED FINAL CONTOURS AND SURFACE WATER CONTROL
24	CAP PHASING PLAN

NOTE: THESE PLANS ARE ACCOMPANIED BY A FEASIBILITY REPORT OF THE SAME NAME AND DATE. THESE DOCUMENTS ARE INTERRELATED AND ARE INTENDED TO BE USED TOGETHER.

GrayScale.cdw
10/7/2022
I:\51\CAD\LANDFILL\ADAMLP\2022 Feasibility\01 FES TITLE (Rev. Layout Model

DES BY	MGL/LS	BOOK NO							
DR BY	MAY	PROJ NO	52-0755.51						
CHK BY	BJP/NAB	DATE	SEPT. 2022	NO	DATE		REVISION	NO	DATE
									REVISION

FEASIBILITY REPORT
ADAMS COUNTY SANITARY LANDFILL
ADAMS COUNTY, WISCONSIN



TITLE SHEET

SHEET NO.
1