
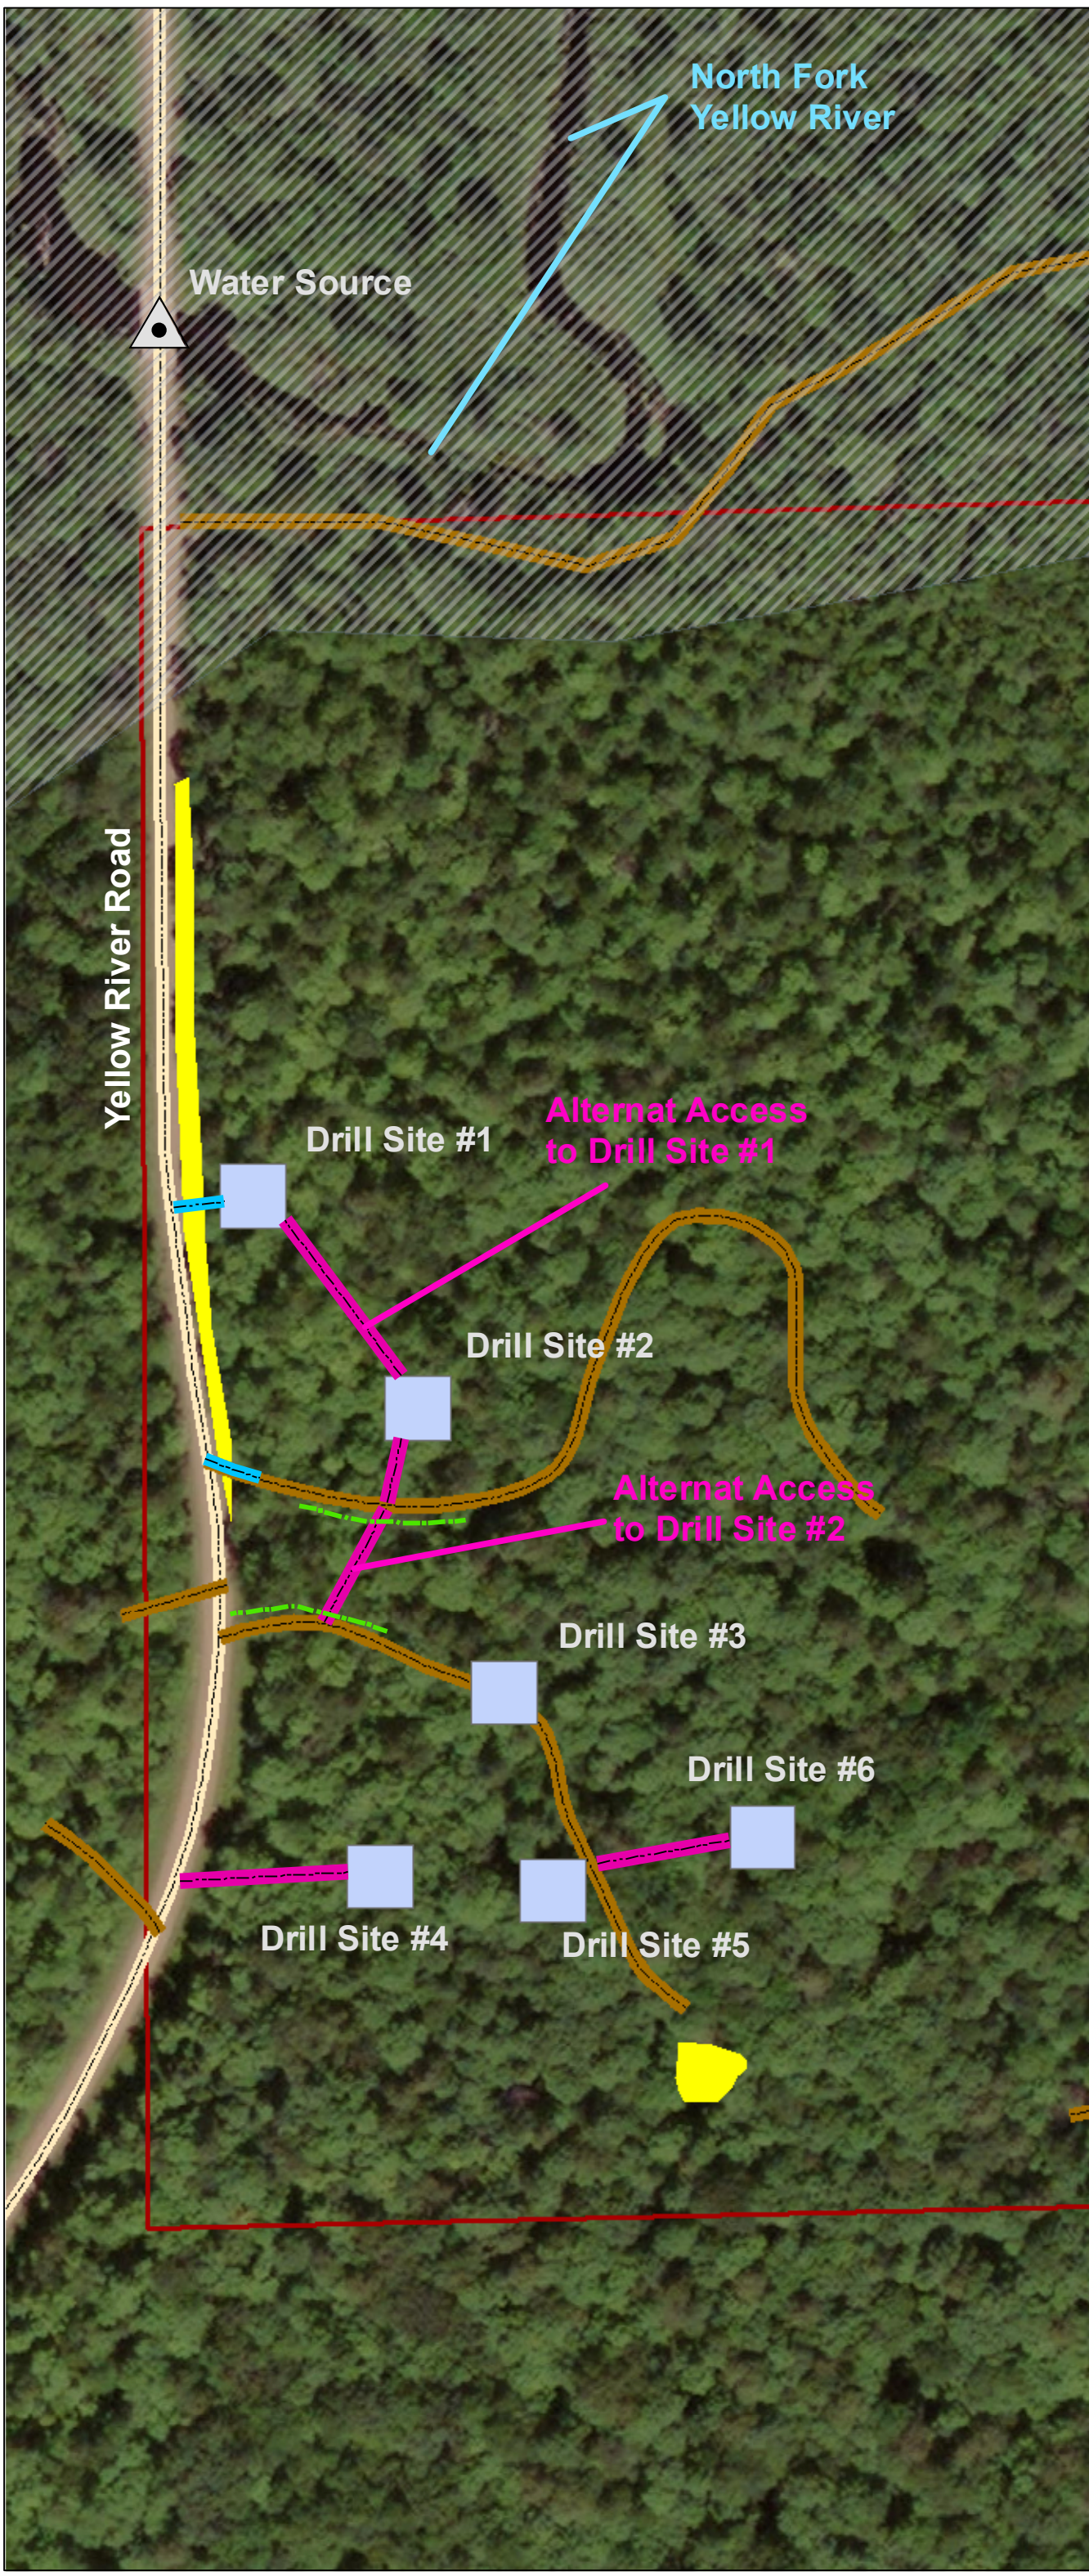


**GreenLight Wisconsin
Bend Project - Soo Line Mineral Parcel
Drill Program - Plan Map w/
Disturbance Estimates**

Legend

- Laydown_Staging_Alone_Existing_Trails
- 2023_Winter_Access_Routes
- Proposed Temporary Access
- Taylor_County_Floodplain_BendProject
- Drill Sites
- Existing Forest Roads
- Soo Line Mineral Parcel
- Merjent_Dilinated_Wetlands_20220920

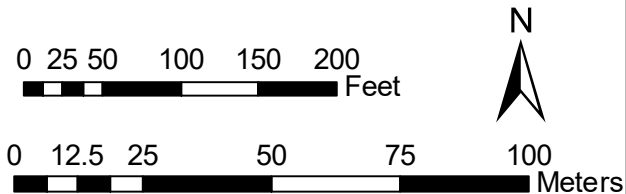

Location	Temp. Access Length (Ft)	Area (Sq. Ft.)	Area (acres)
Drill Site 1 (DDH 1)		3,125	0.072
Drill Site 2 (DDH's 2 & 3)		3,125	0.072
Drill Site 3 (DDH's 4 & 7)		3,125	0.072
Drill Site 4 (DDH 6)		3,125	0.072
Drill Site 5 (DDH 9)		3,125	0.072
Drill Site 6 (DDH 10)		3,125	0.072
Winter access to site 1 (snow bridge/timber mat over ditch)	50	500	0.011
Alternate access to Site 1 (temp. access from site 2)	160	1,600	0.037
Winter access to site 2	50	500	0.011
Alternate access to Site 2 (temp. access from southern road)	105	1,050	0.024
Temp. Access to Site 3 (located on existing road)	0	-	0.000
Temp. Access to Site 4	125	1,250	0.029
Temp. Access to Site 5	15	150	0.003
Temp. Access to Site 6	110	1,100	0.025
Laydown/Staging located along existing roads (will require an area equivalent in size to a drill site)		3,125	0.072
TOTALS	615	28,025	0.643

*Drill Sites are estimated to be 50'x62.5'

*Temp. Access width = 10'