

DRAWINGS OF PROPOSED ACTIVITY SHOULD BE PREPARED IN ACCORDANCE WITH SAMPLE DRAWING

Proposed Materials


- Steel rail anchors
- 2 informational marker buoys
- 1 20'x24' ski jump
- 25' steel cable

Note: waterway marker placement application submitted to local conservation warden for approval of marker buoy placement under NR 5.09 Wisconsin Adm. Code.

Location Sketch (Indicate scale.) Show route to project site: include nearest main road and crossroad.

WATERSKI PLATFORM OR JUMP SAMPLE DRAWING


Fire Number 681

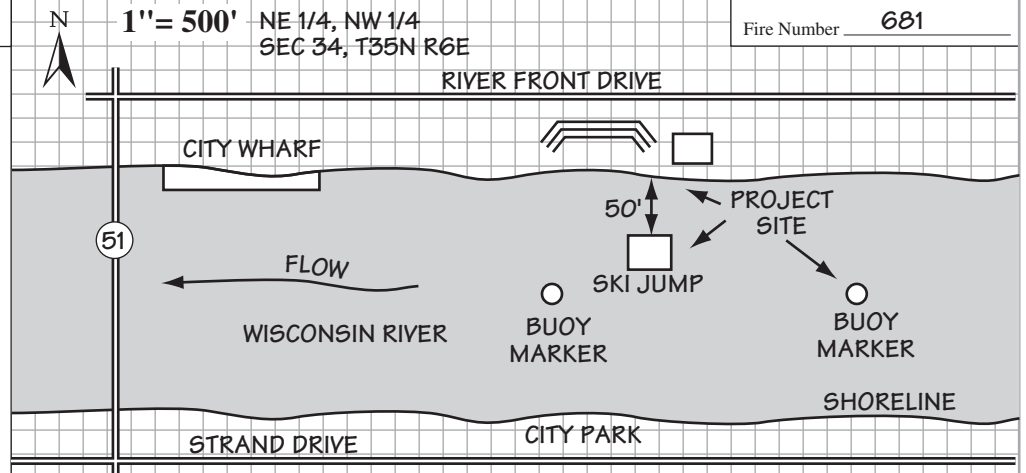

Project Plans. (Include top view and typical cross sections. Clearly identify features and dimensions or indicate scale.) Use additional sheets if necessary.

1" = 250'

Top View

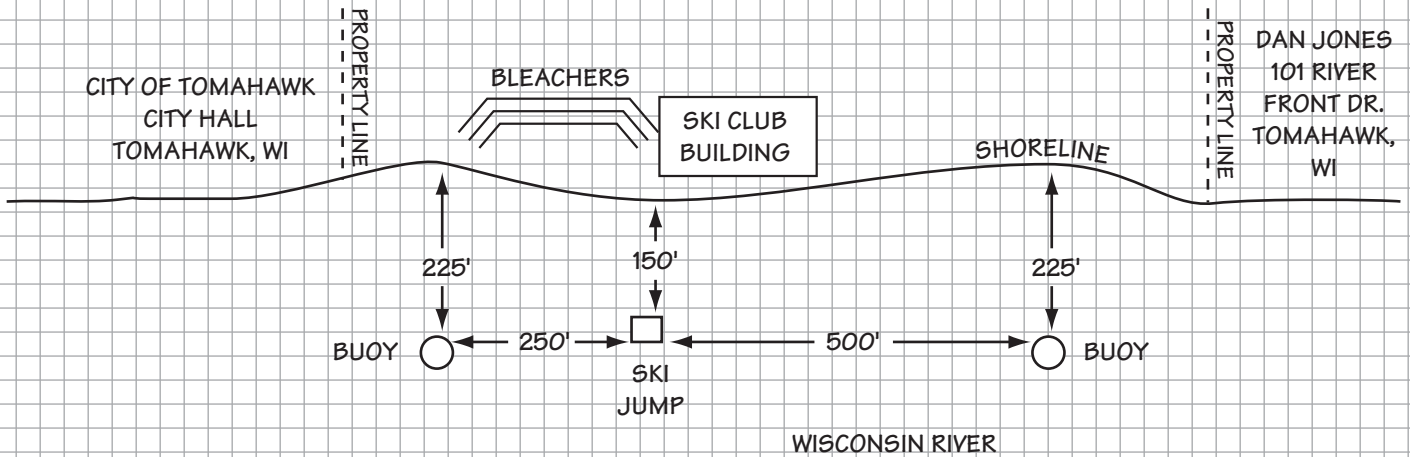

1" = 10'

Cross Section

