






LEGEND

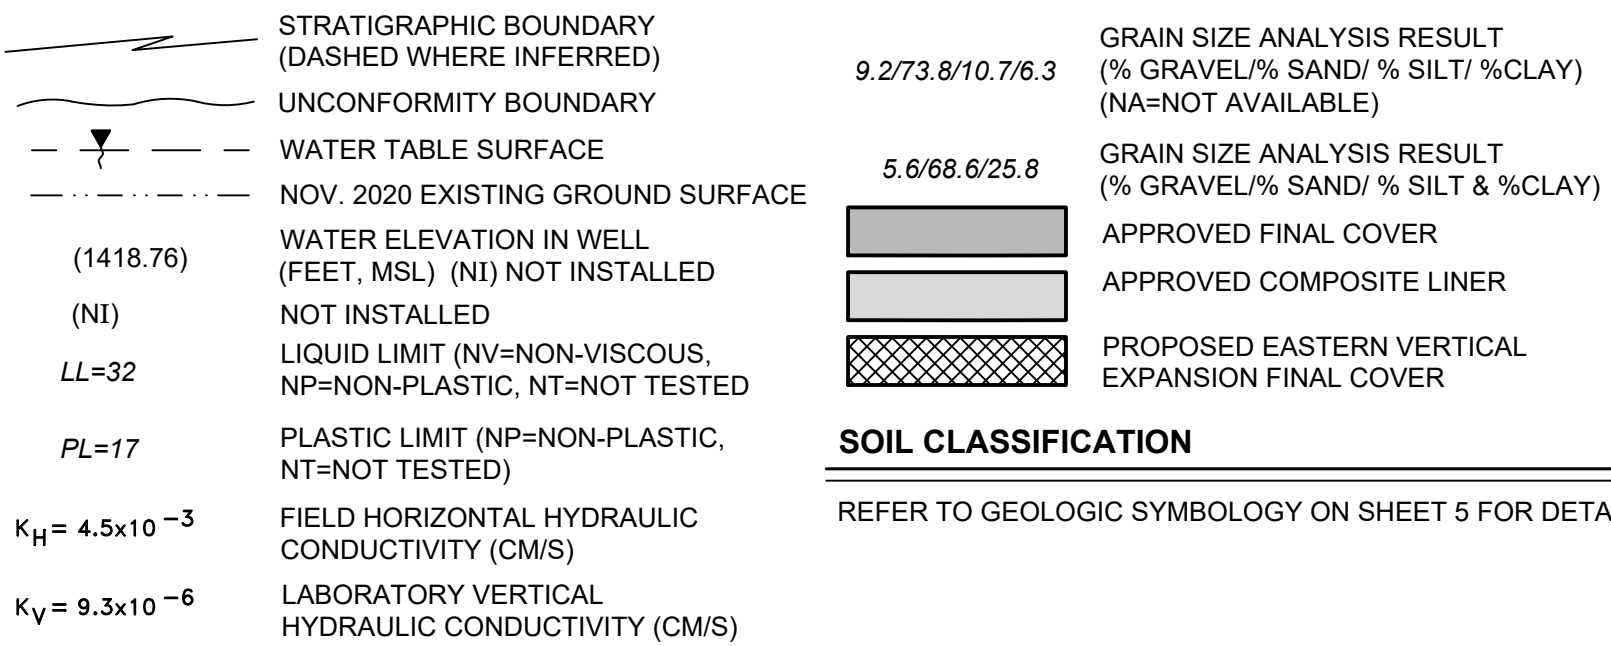


NOTES

- THE CORRELATION LINES ARE BASED ON INTERPOLATION BETWEEN BORINGS AND MAY NOT REPRESENT ACTUAL SUBSURFACE CONDITIONS.
- HORIZONTAL DISTANCES ARE MEASURED AND WATER TABLE DATA ARE PLOTTED WITH RESPECT TO THE CENTER OF EACH SOIL BORING LOCATION. WELL CONSTRUCTION SCHEMATICS ARE OFFSET FOR CLARITY.
- THE NOVEMBER 2020 EXISTING GROUND SURFACE/PROPOSED SUBBASE GRADES/PROPOSED BASE GRADES/FINAL GRADES ARE BASED ON THE INFORMATION PRESENTED ON PLAN SHEETS 2, 15, 16, AND 17, RESPECTIVELY.
- ELEVATIONS ARE SHOWN IN REFERENCE TO USGS MEAN SEA LEVEL (MSL) DATUM.
- THE GROUNDWATER ELEVATIONS ARE BASED ON MEASUREMENTS OBTAINED BY SCS, INC. ON JUNE 1, 2008.
- REFER TO THE FEASIBILITY REPORT APPENDICES FOR DETAILED LITHOLOGICAL DESCRIPTIONS, MONITORING WELL CONSTRUCTION DETAILS, SOIL TESTING RESULTS AND FIELD HYDRAULIC CONDUCTIVITY TEST RESULTS.
- INTERPRETATION OF THE WATER TABLE BETWEEN BORINGS WAS TAKEN FROM THE HIGH WATER TABLE MAP (PLAN SHEET 3).




WELL CONSTRUCTION

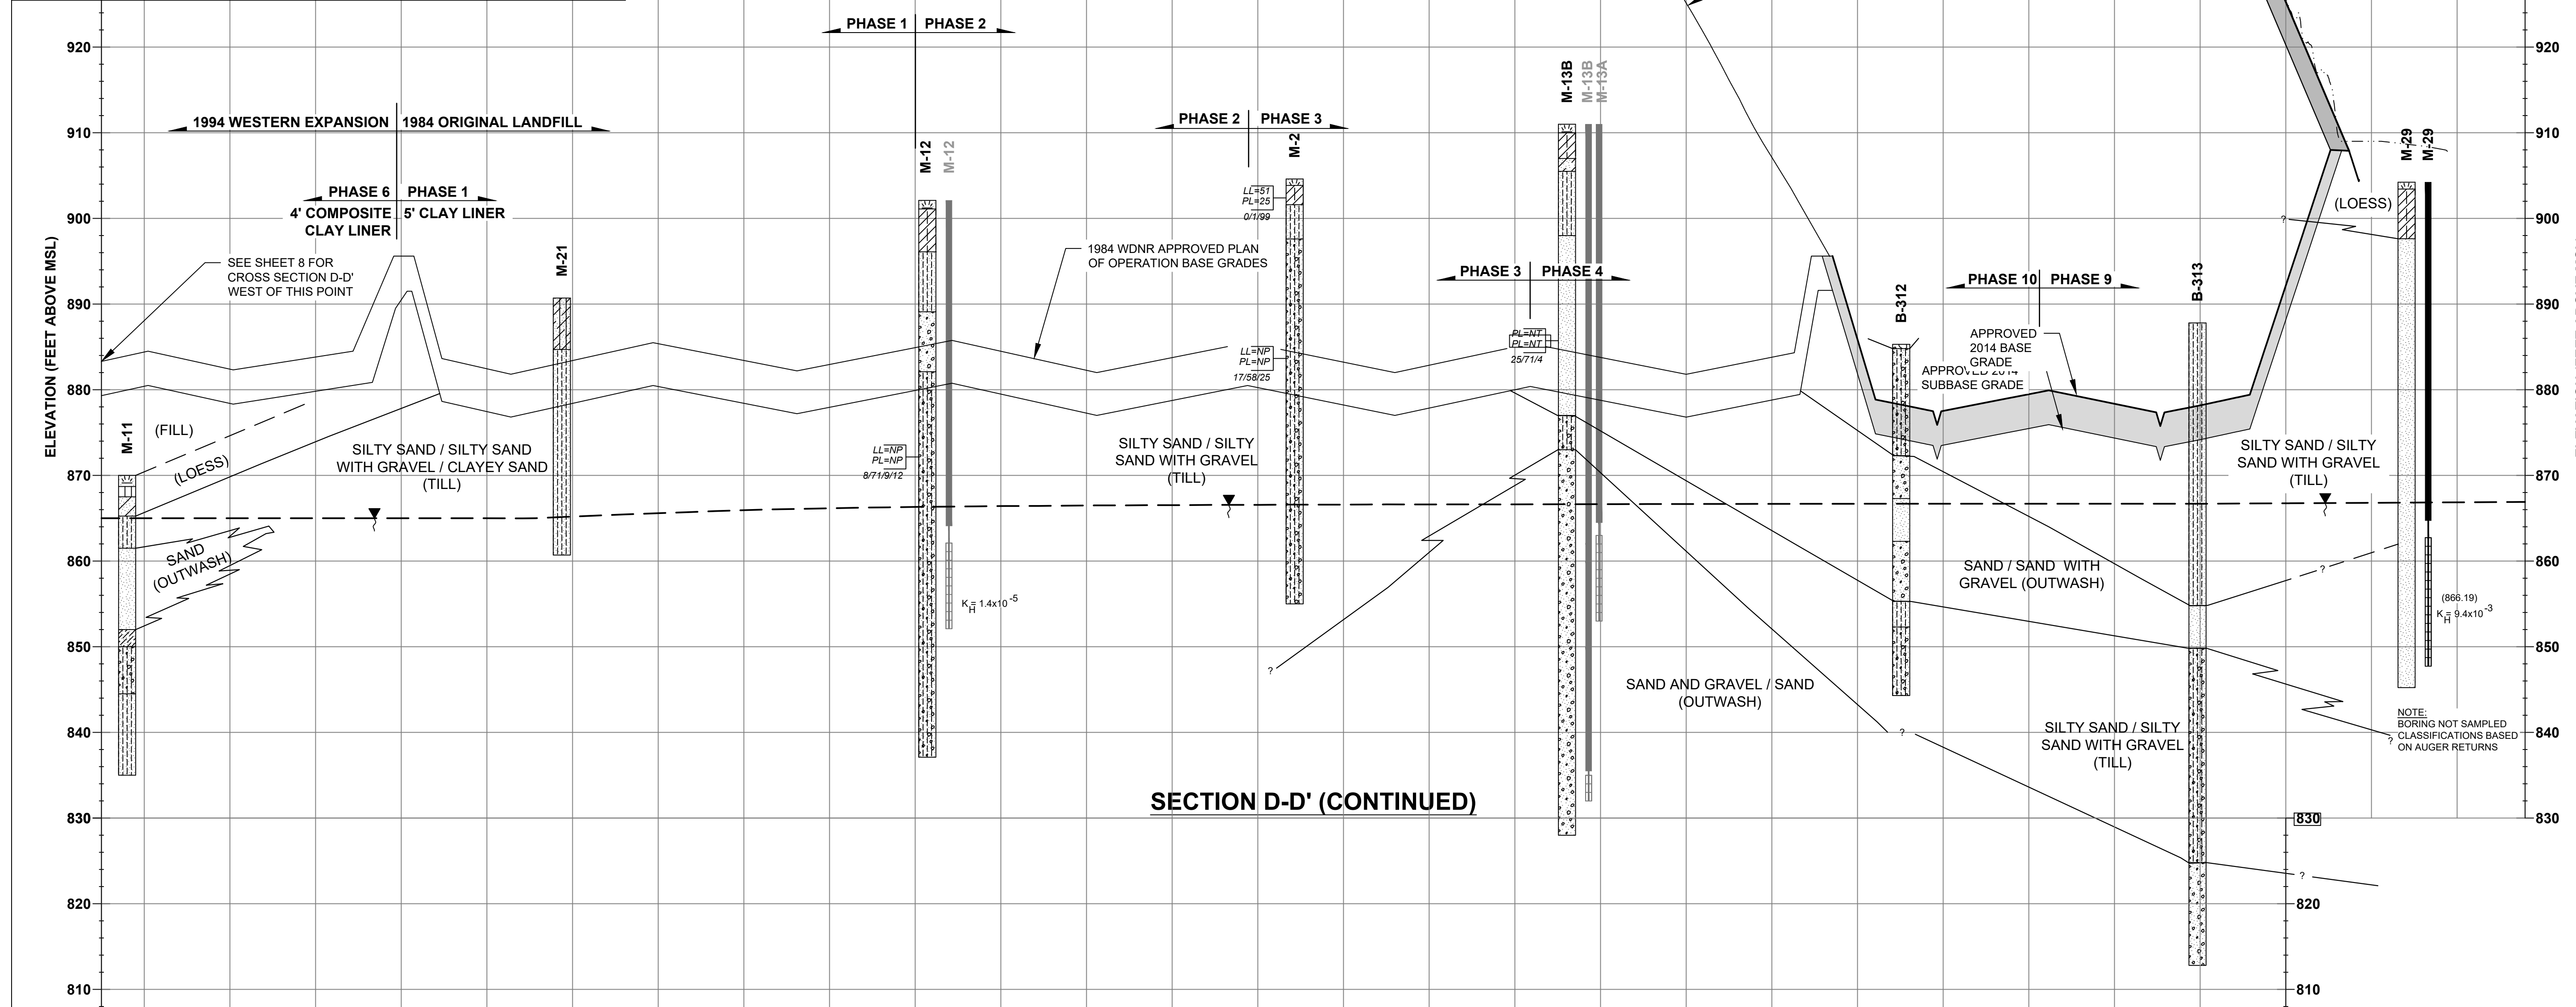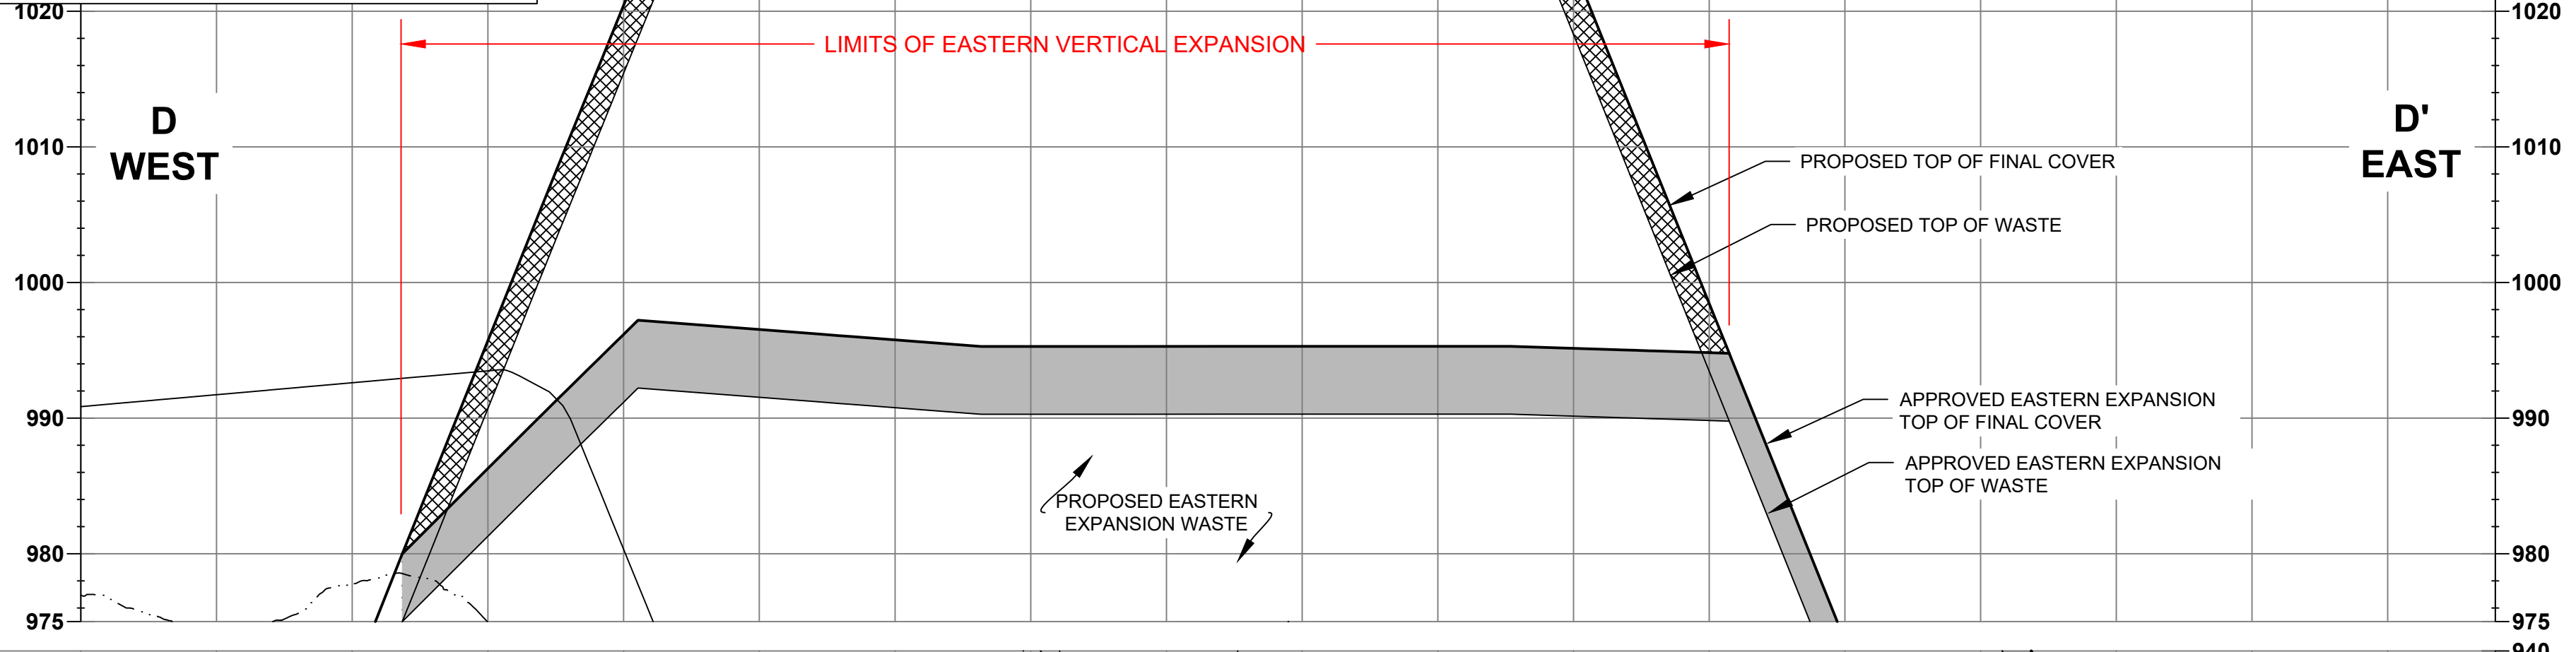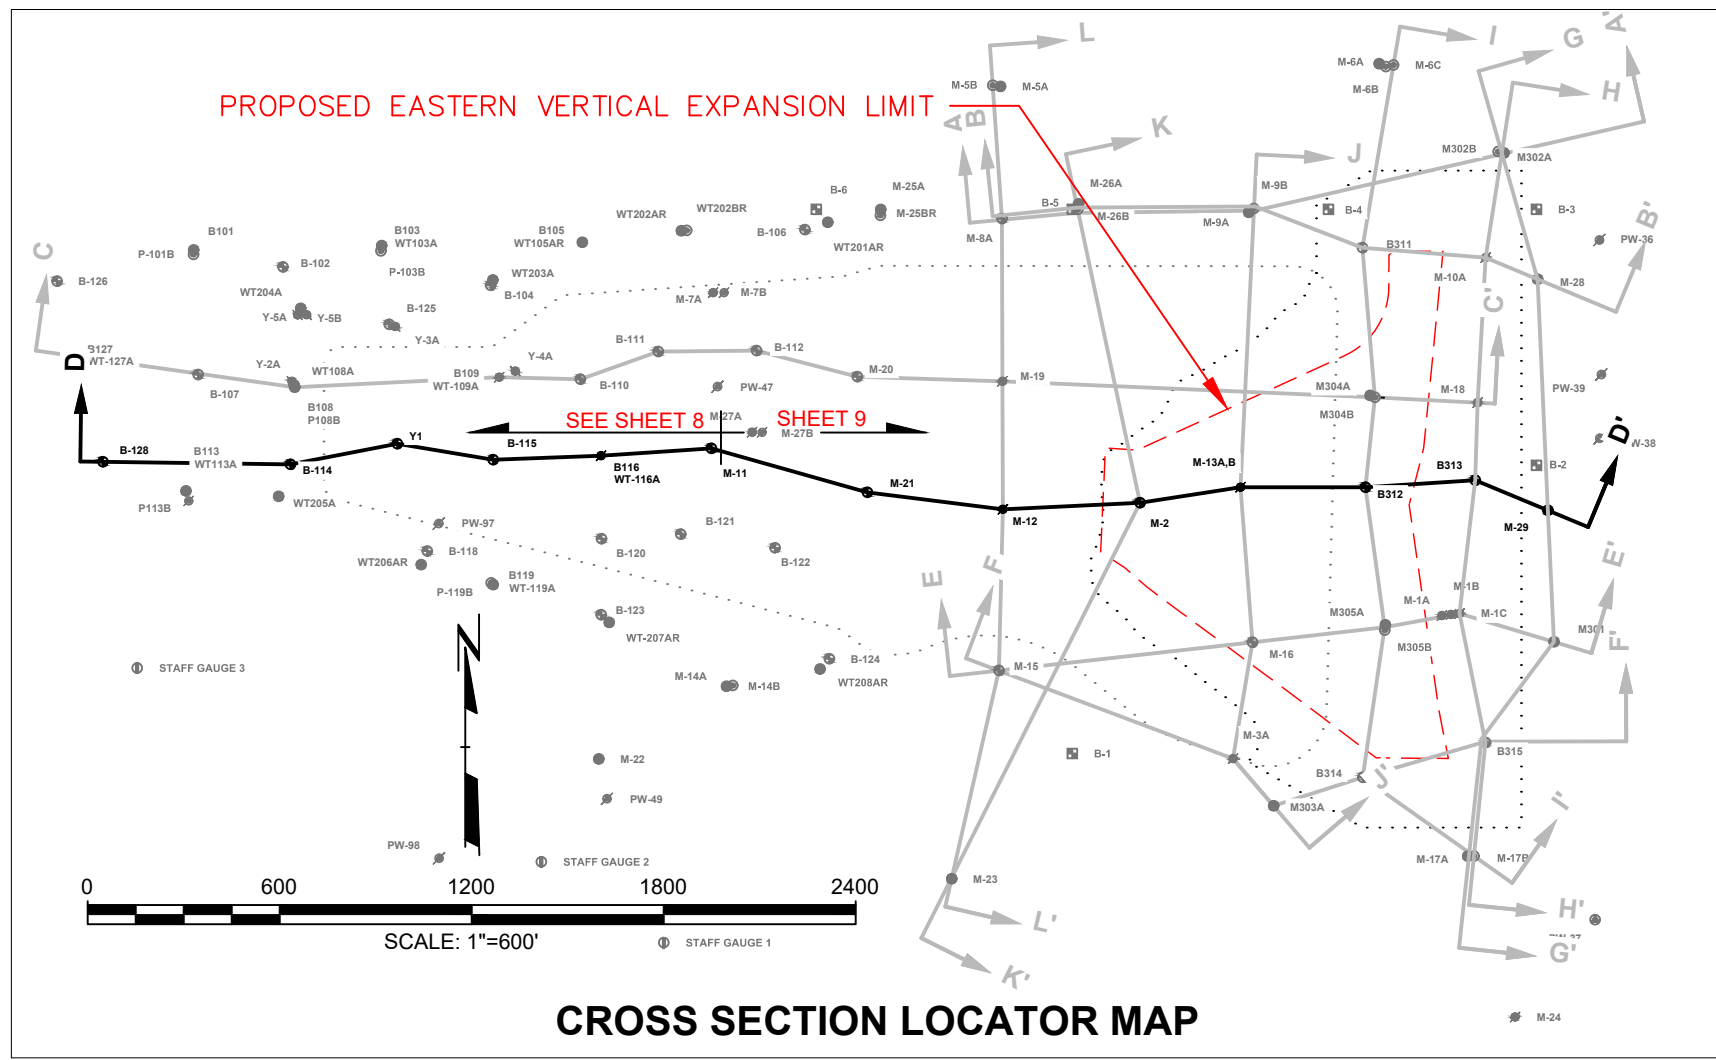
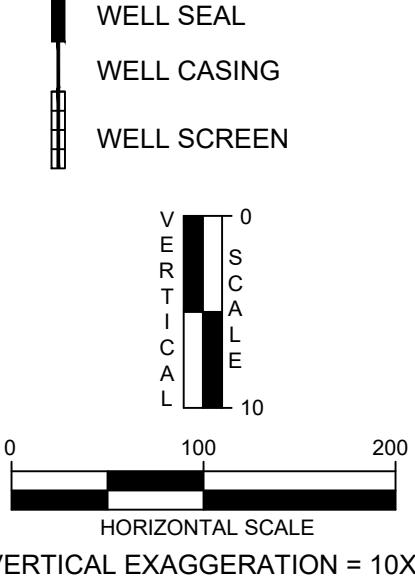


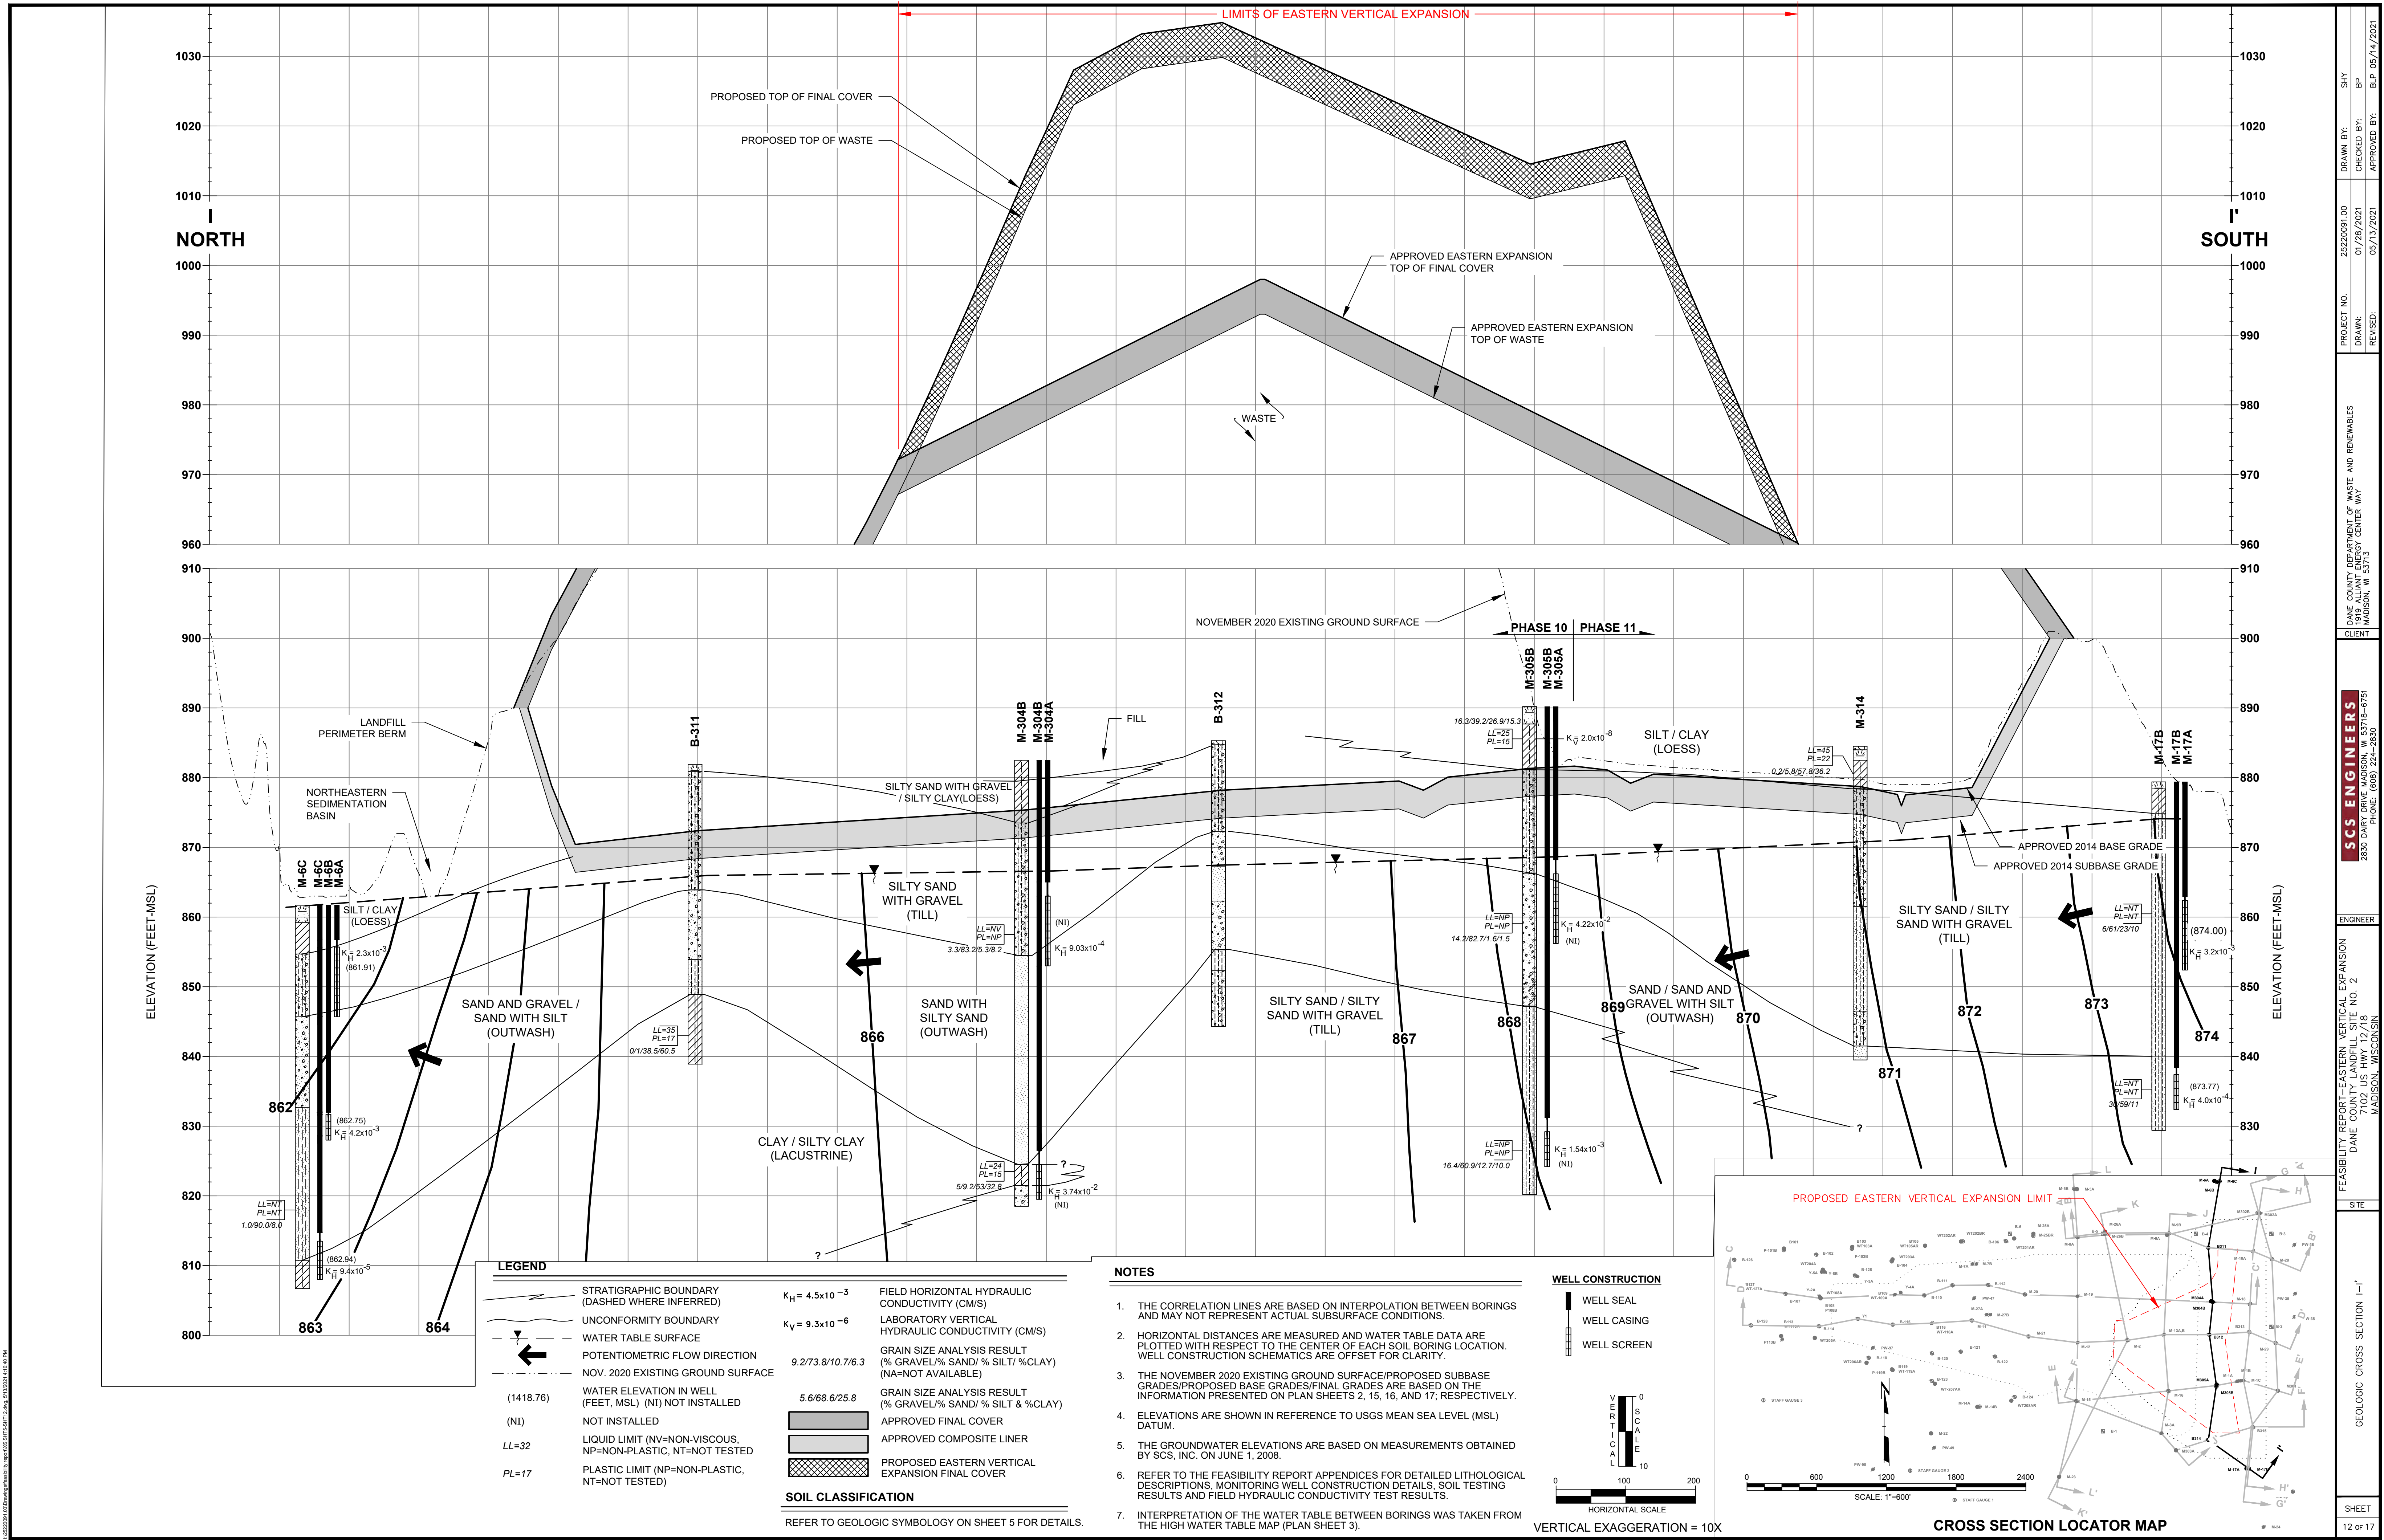

SCS ENGINEERS, INC. 2830 DARY DRIVE MADISON, WI 53713-2830 PHONE: (608) 224-2830

PROJECT NO.	2522091.00	DRAWN BY:	SHY
DRAWN:	07/25/2021	CHECKED BY:	BP
REVISION:	05/13/2021	APPROVED BY:	BLP 05/14/2021
DANE COUNTY DEPARTMENT OF WASTE AND RENEWABLES 1939 ALLIANT ENERGY CENTER WAY MADISON, WI 53713			
CLIENT			
ENGINEER			
FEASIBILITY REPORT - EASTERN VERTICAL EXPANSION DANE COUNTY LANDFILL SITE NO. 2 7102 US HWY 12/18 MADISON, WISCONSIN			
SITE			
GEOLOGIC CROSS SECTION I-I'			
SHEET			
12 OF 17			

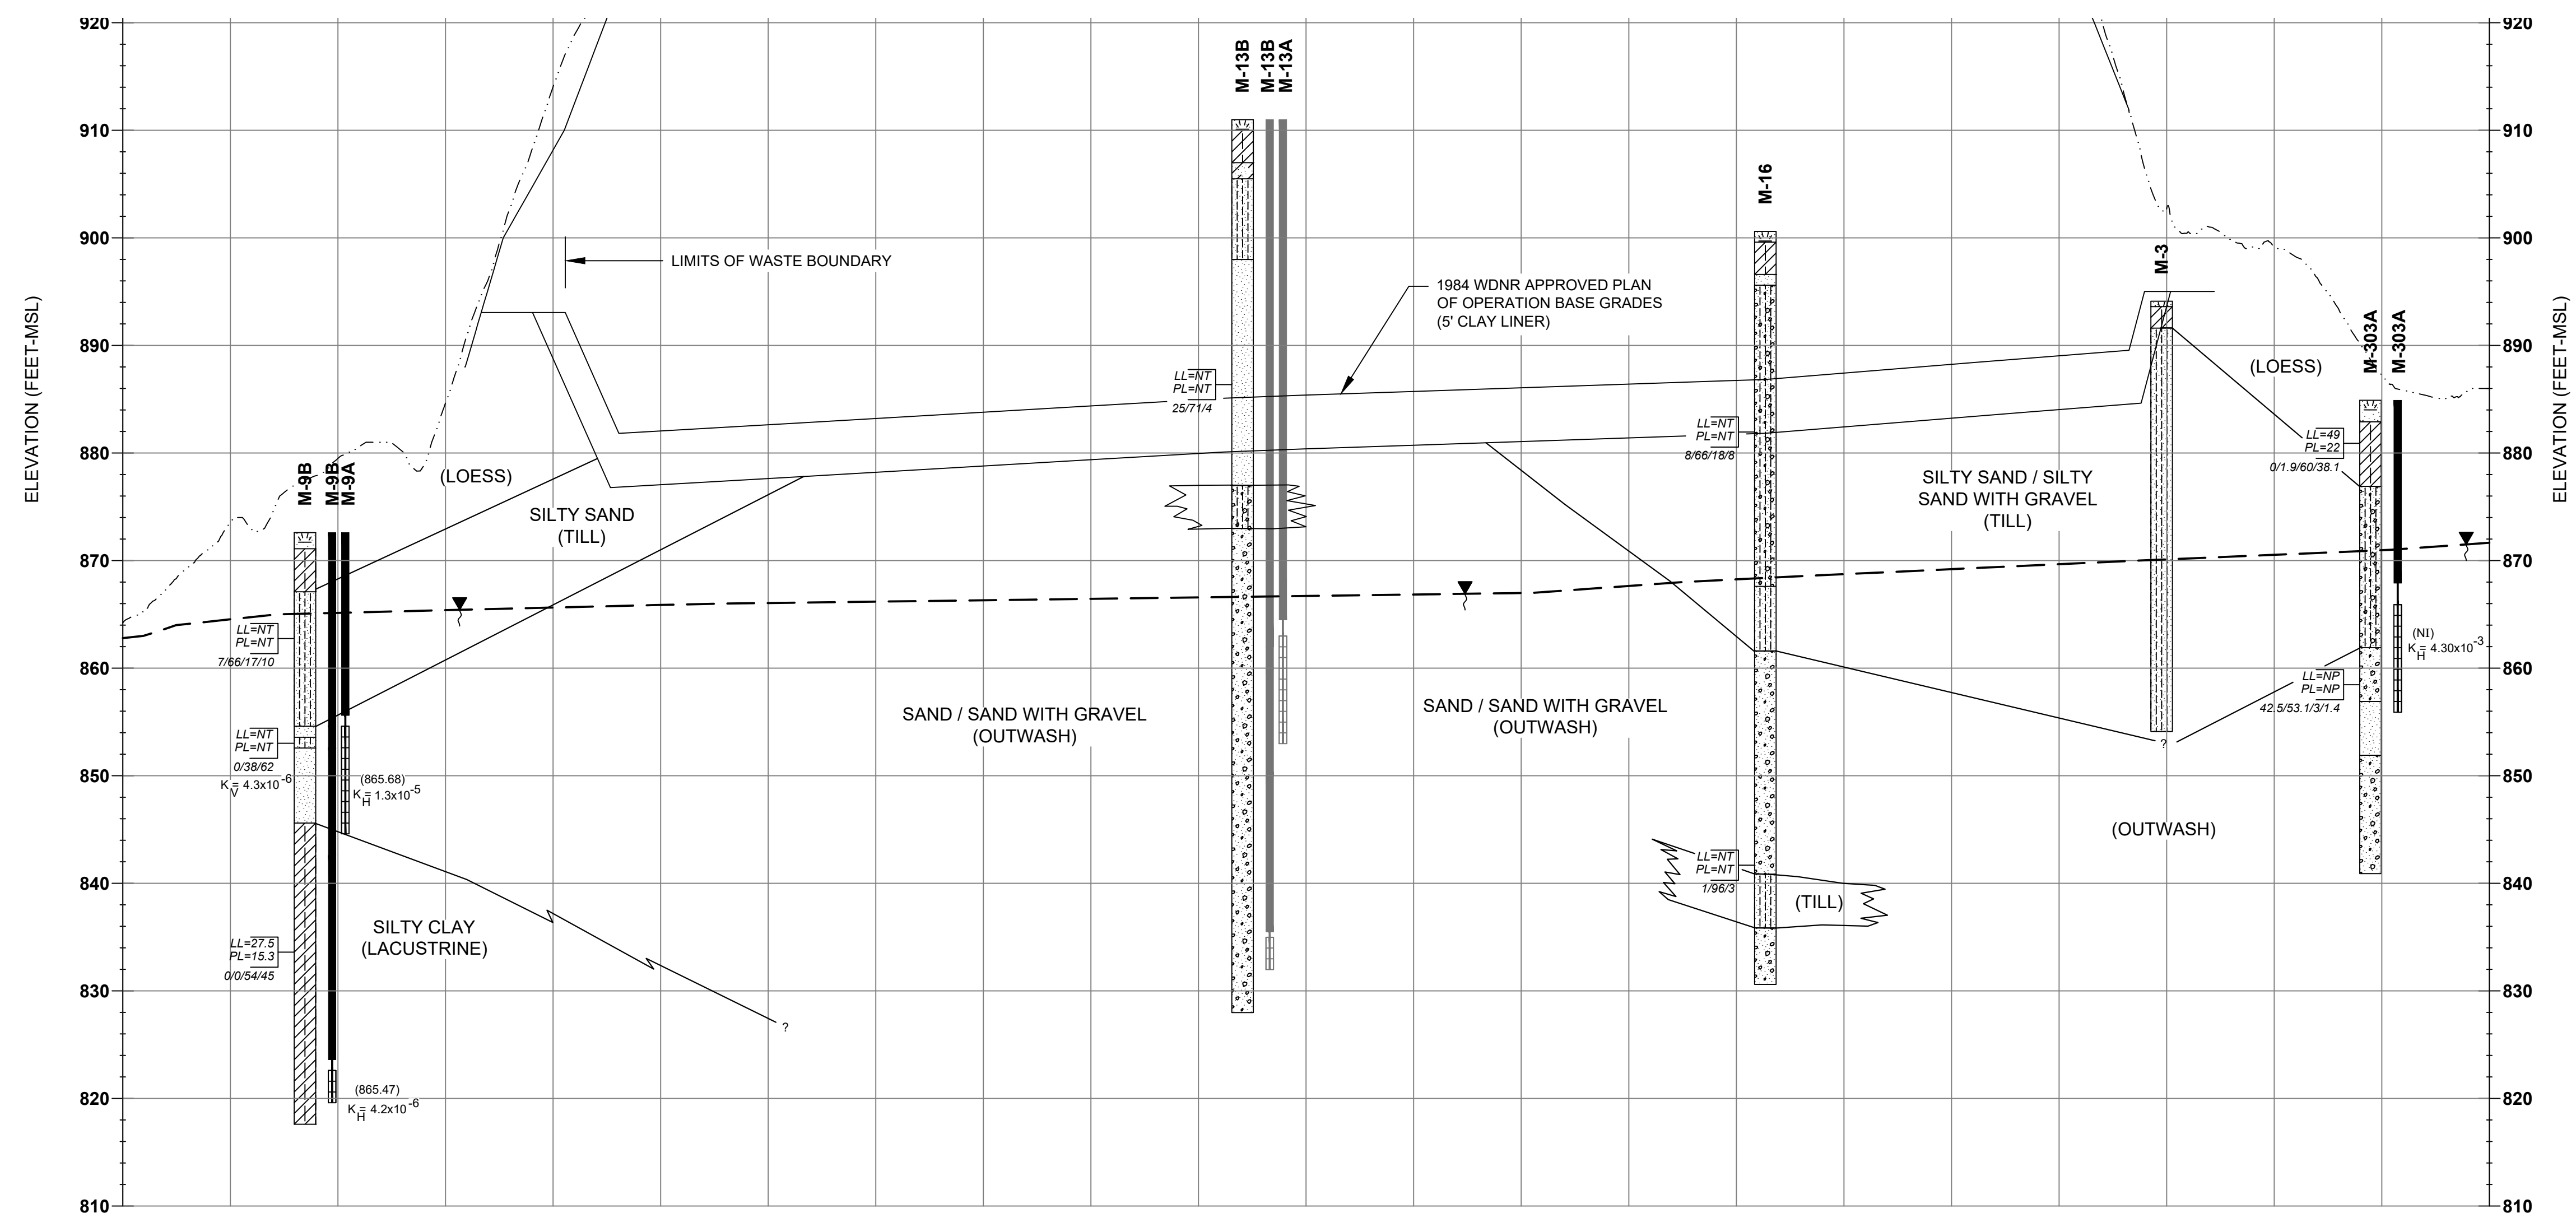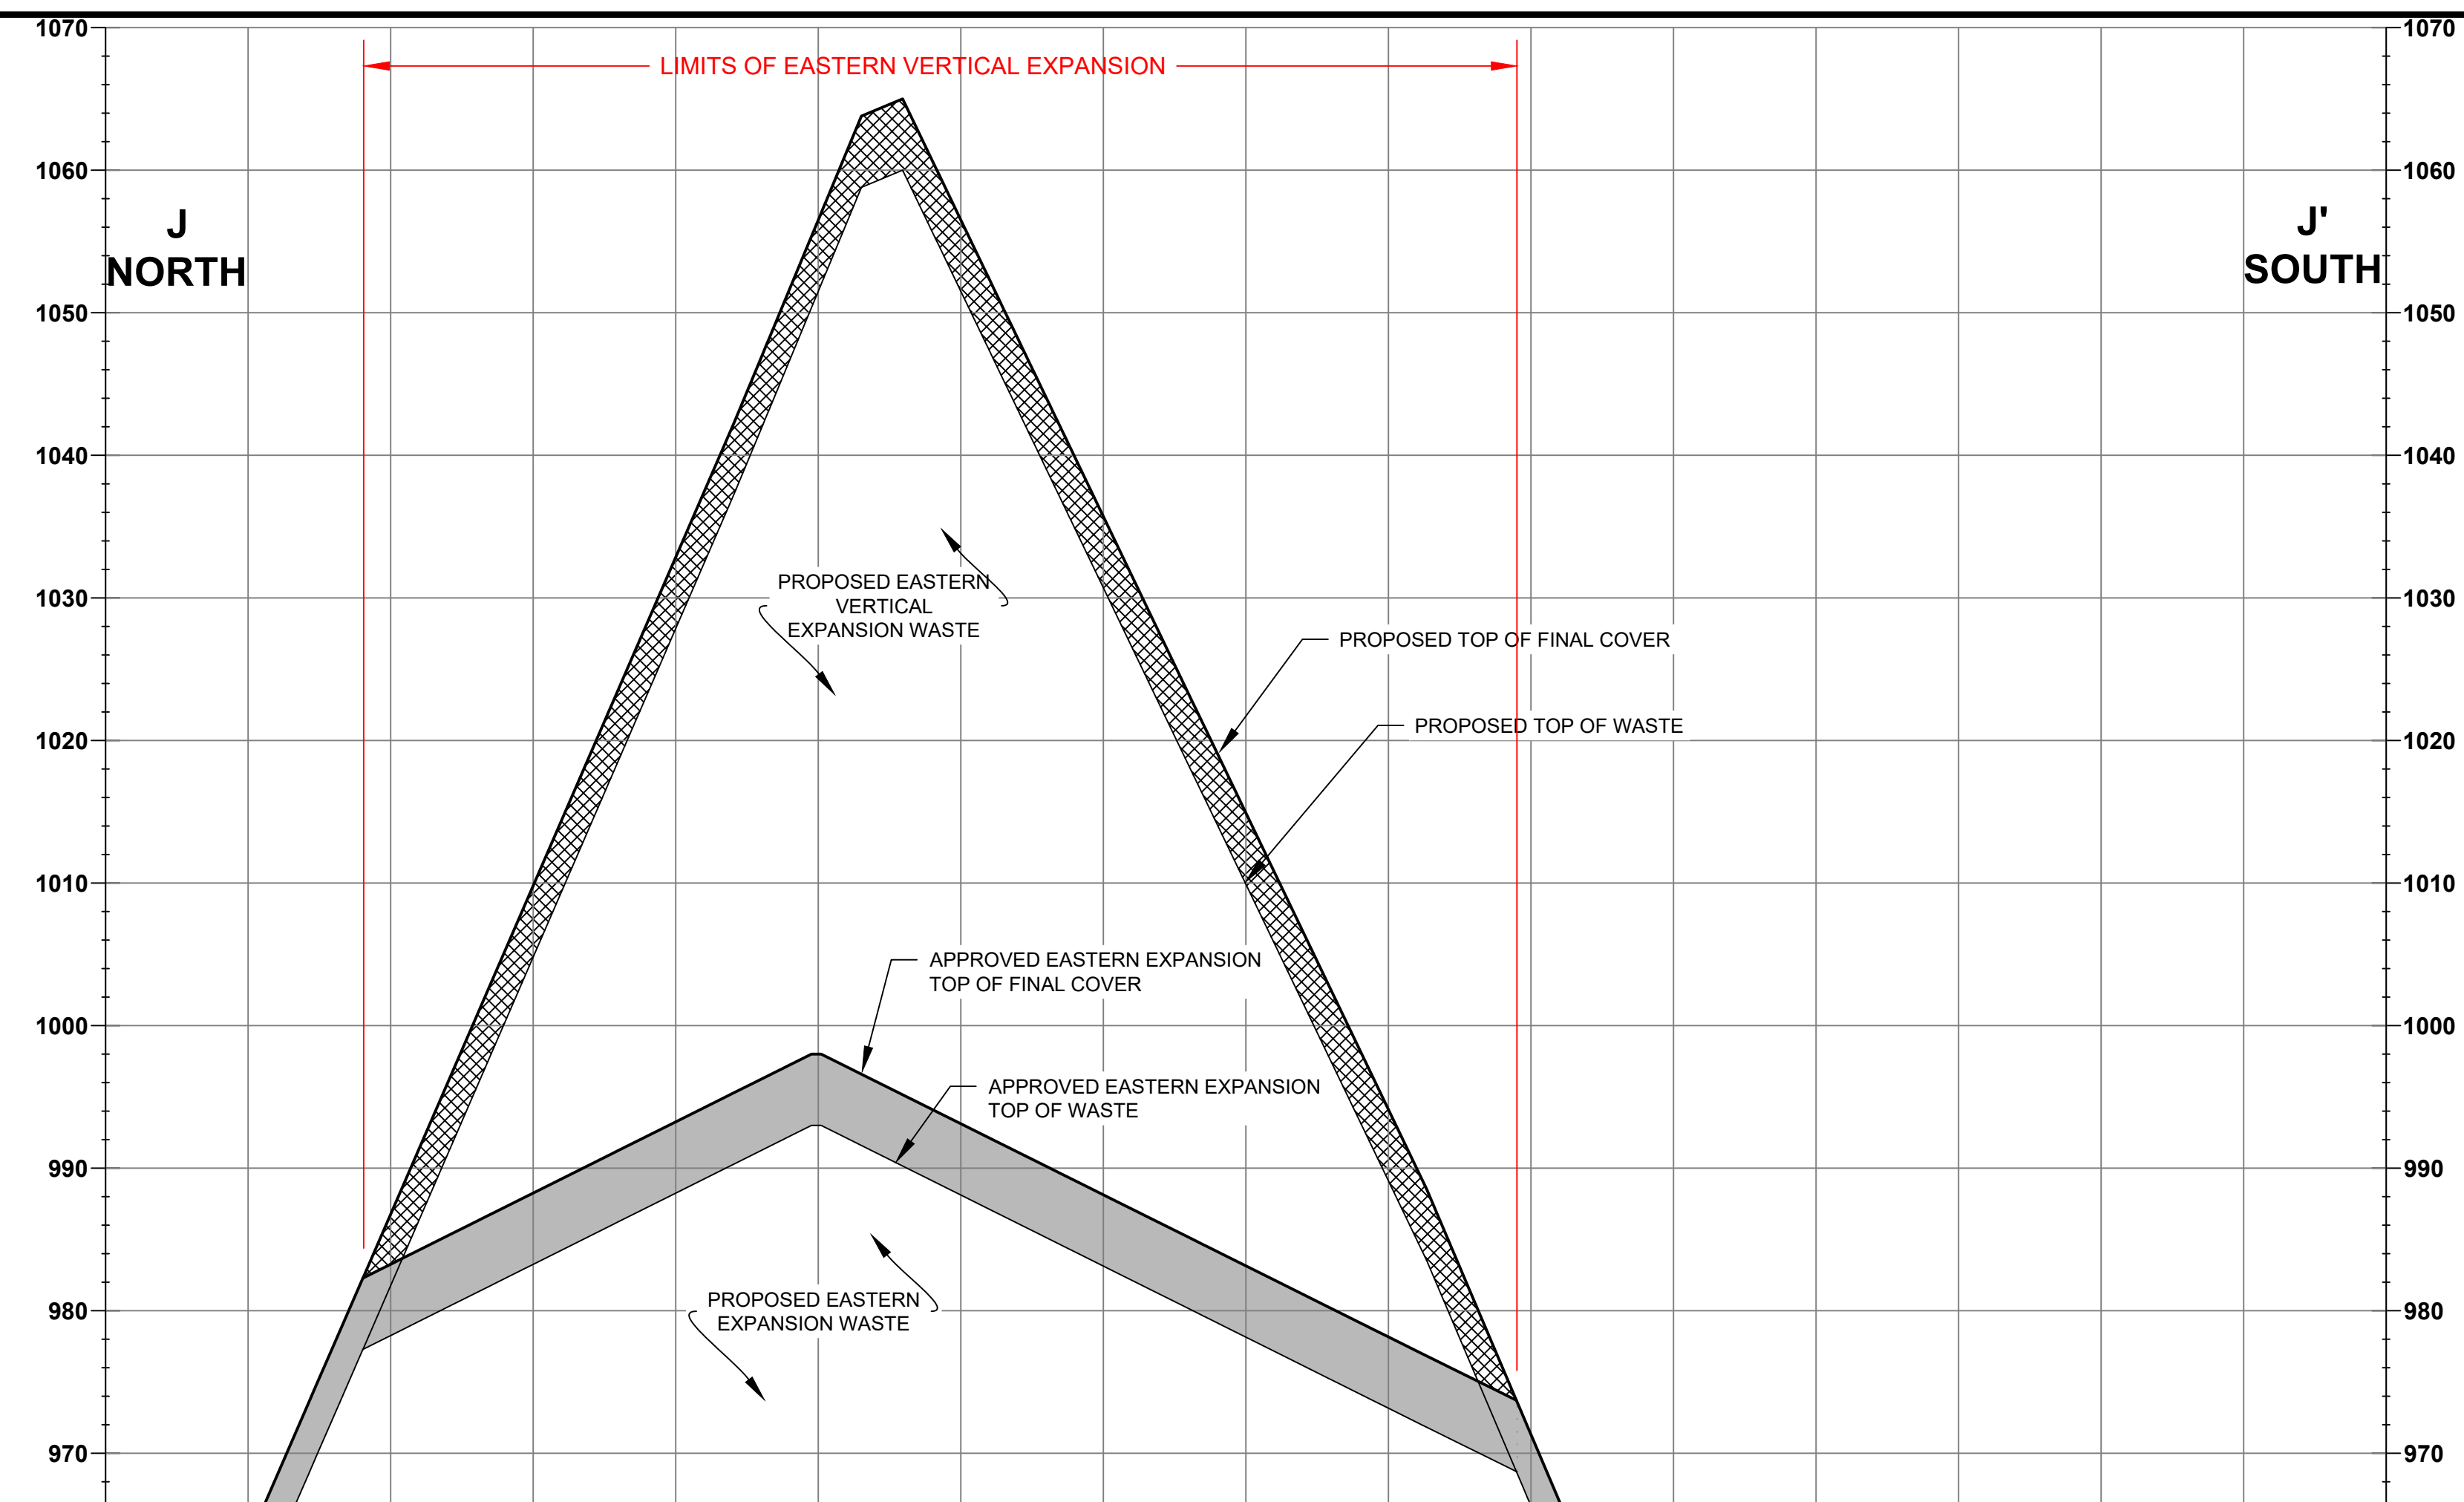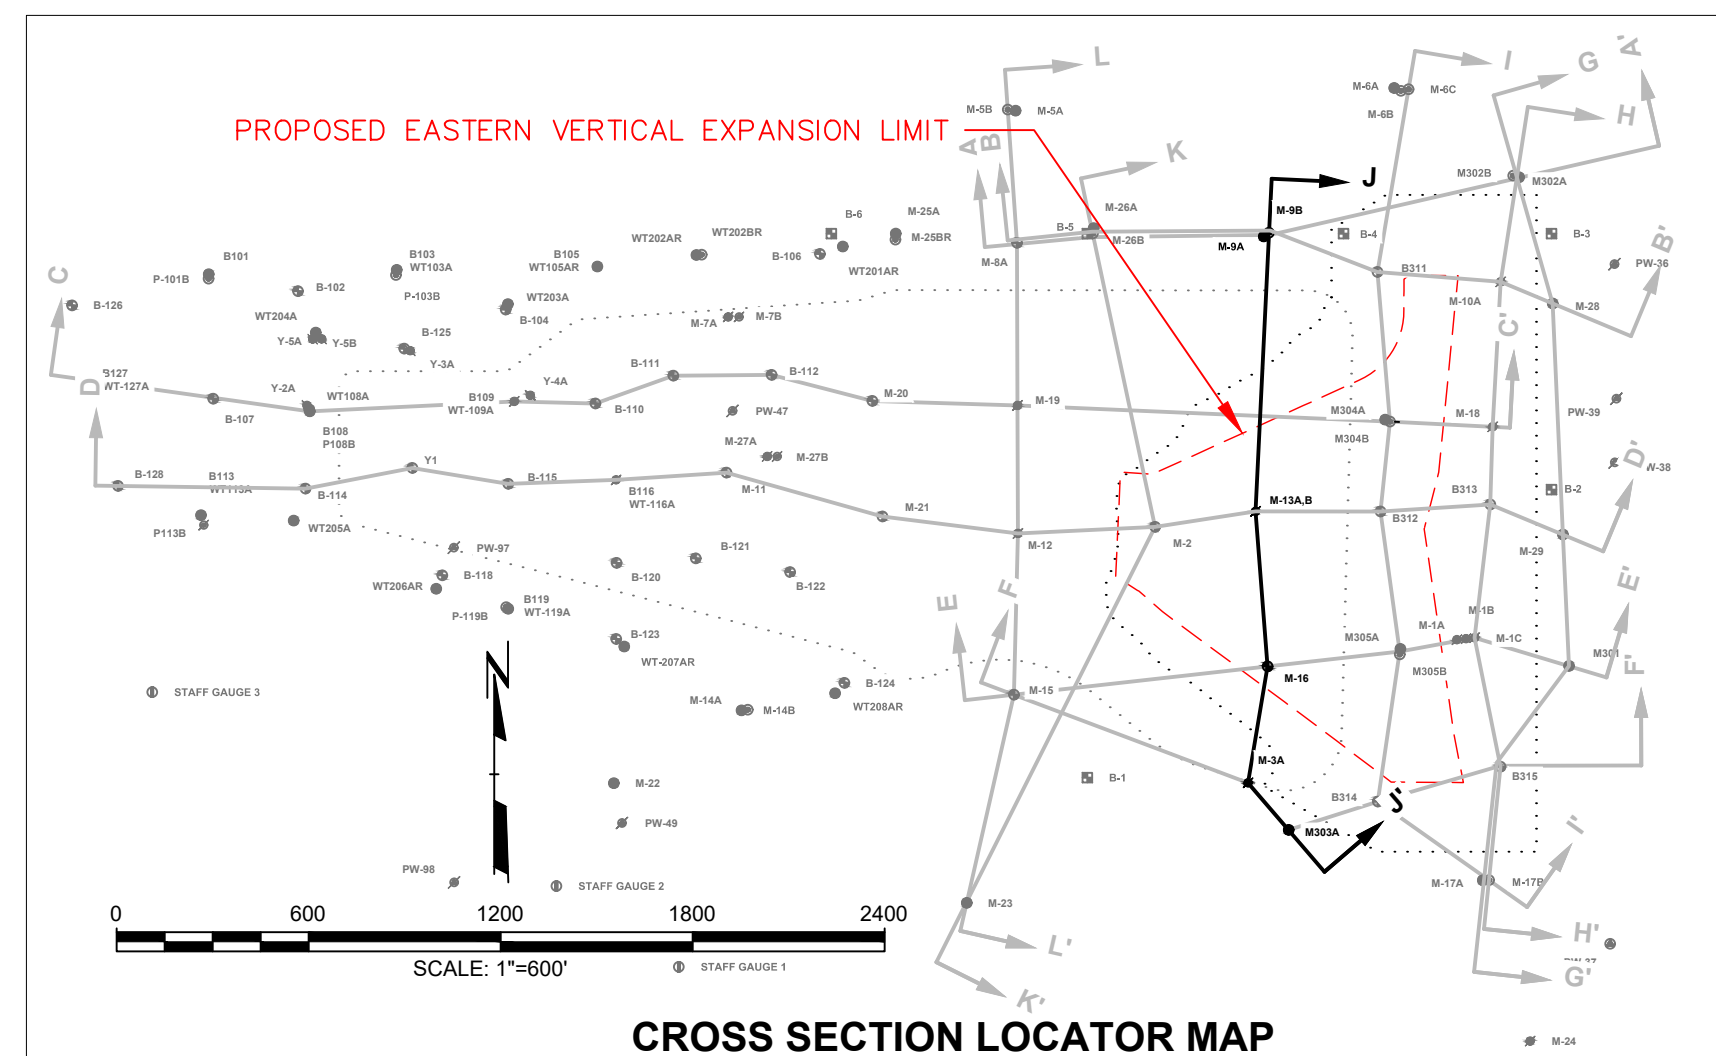


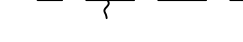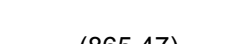
- | | |
|---|---|
|  | STRATIGRAPHIC BOUNDARY
(DASHED WHERE INFERRED) |
|  | UNCONFORMITY BOUNDARY |
|  | WATER TABLE SURFACE |
|  | NOV. 2020 EXISTING GROUND SURFACE |
| (865.47) | WATER ELEVATION IN WELL
(FEET, MSL) |
| (NI) | NOT INSTALLED |
| LL=32 | LIQUID LIMIT (NV=NON-VISCOUS,
NP=NON-PLASTIC, NT=NOT TESTED) |
| PL=17 | PLASTIC LIMIT (NP=NON-PLASTIC,
NT=NOT TESTED) |
| $K_H = 4.5 \times 10^{-3}$ | FIELD HORIZONTAL HYDRAULIC
CONDUCTIVITY (CM/S) |
| $K_V = 9.3 \times 10^{-6}$ | LABORATORY VERTICAL
HYDRAULIC CONDUCTIVITY (CM/S) |
| 9.2/73.8/10.7/6.3 | GRAIN SIZE ANALYSIS RESULT
(% GRAVEL/ % SAND/ % SILT/ %CLAY)
(NA=NOT AVAILABLE) |
| 5.6/68.6/25.8 | GRAIN SIZE ANALYSIS RESULT
(% GRAVEL/ % SAND/ % SILT & %CLAY) |
|  | APPROVED FINAL COVER |
|  | APPROVED COMPOSITE LINER |
|  | PROPOSED EASTERN VERTICAL
EXPANSION FINAL COVER |
| <u>WELL CONSTRUCTION</u> | |
|  | WELL SEAL |
|  | WELL CASING |
|  | WELL SCREEN |

SOIL CLASSIFICATION

REFER TO GEOLOGIC SYMBOLGY ON SHEET 5 FOR DETAILS.

- ## NOTES
1. THE CORRELATION LINES ARE BASED ON INTERPOLATION BETWEEN BORINGS AND MAY NOT REPRESENT ACTUAL SUBSURFACE CONDITIONS.
 2. HORIZONTAL DISTANCES ARE MEASURED AND WATER TABLE DATA ARE PLOTTED WITH RESPECT TO THE CENTER OF EACH SOIL BORING LOCATION. WELL CONSTRUCTION SCHEMATICS ARE OFFSET FOR CLARITY.
 3. THE NOVEMBER 2020 EXISTING GROUND SURFACE/PROPOSED SUBBASE GRADES/PROPOSED BASE GRADES/FINAL GRADES ARE BASED ON THE INFORMATION PRESENTED ON PLAN SHEETS 2, 16, AND 17; RESPECTIVELY.
 4. ELEVATIONS ARE SHOWN IN REFERENCE TO USGS MEAN SEA LEVEL (MSL) DATUM.
 5. THE GROUNDWATER ELEVATIONS ARE BASED ON MEASUREMENTS OBTAINED BY SCS, INC. ON JUNE 1, 2008.
 6. REFER TO THE FEASIBILITY REPORT APPENDICES FOR DETAILED LITHOLOGICAL DESCRIPTIONS, MONITORING WELL CONSTRUCTION DETAILS, SOIL TESTING RESULTS AND FIELD HYDRAULIC CONDUCTIVITY TEST RESULTS.
 7. INTERPRETATION OF THE WATER TABLE BETWEEN BORINGS W/ TAKEN FROM THE HIGH WATER TABLE MAP (PLAN SHEET 3).

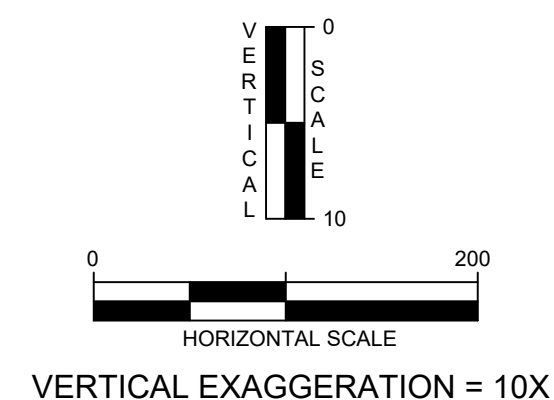


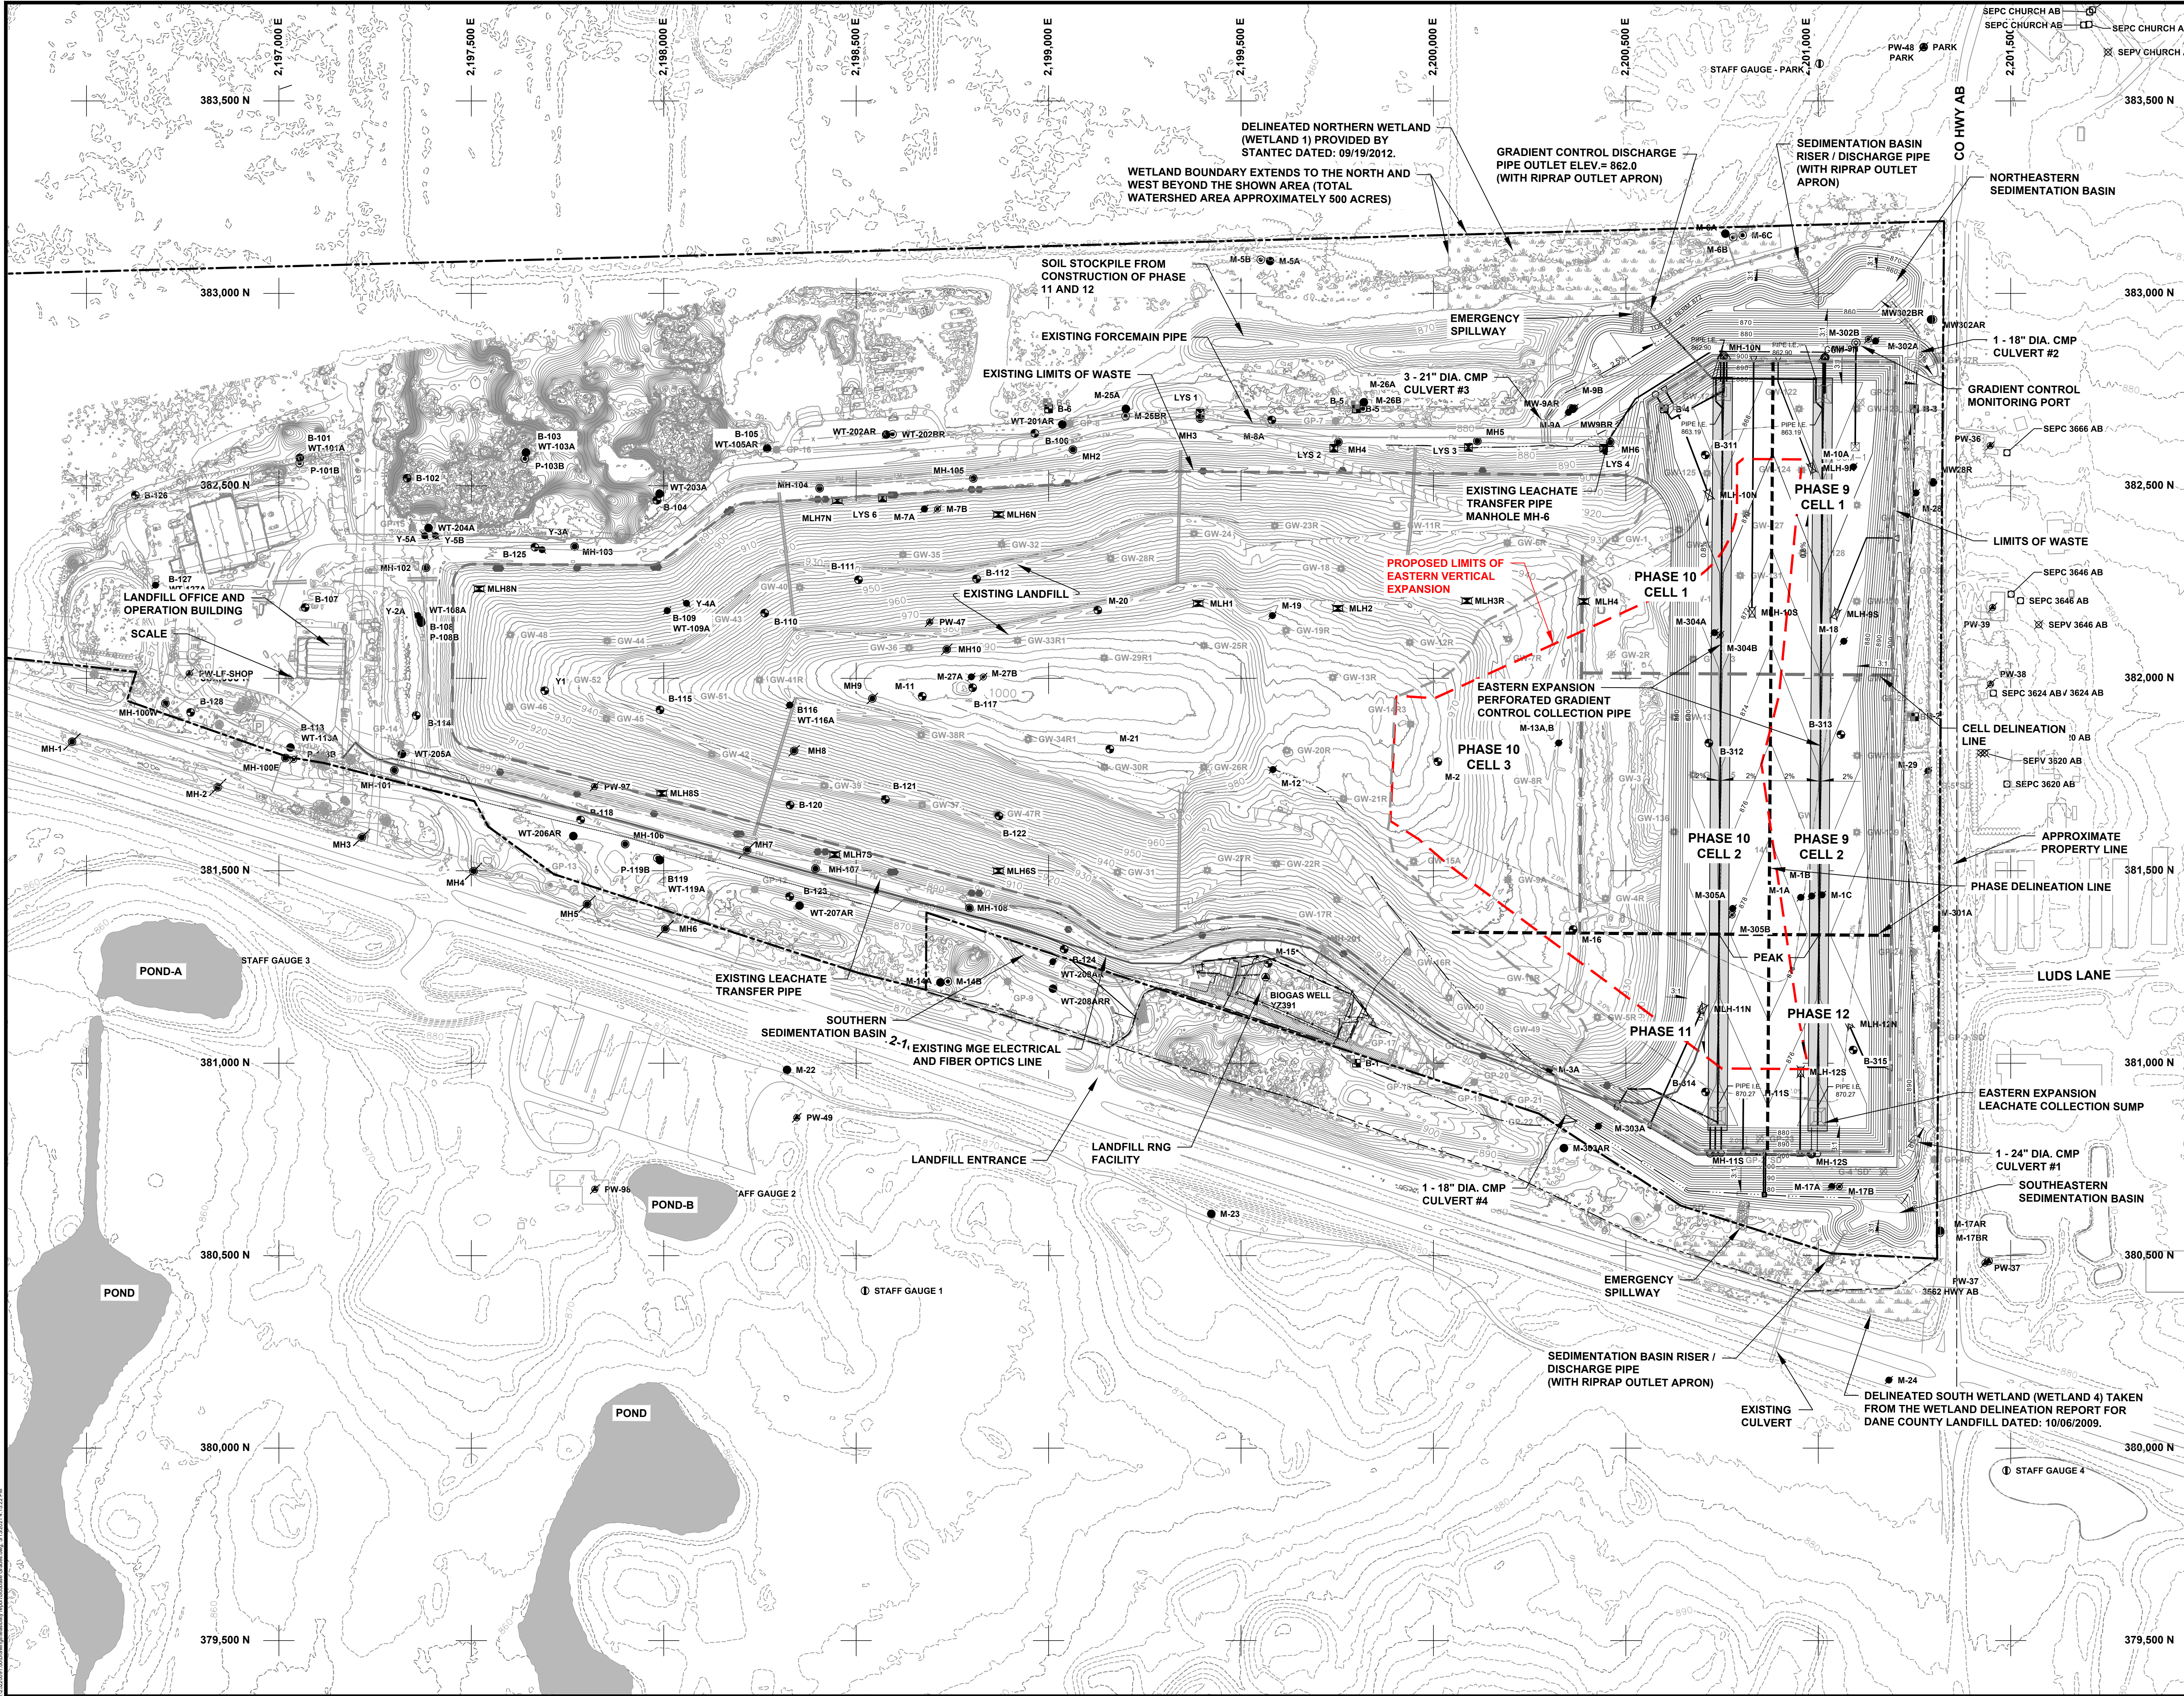


LEGEND

- APPROXIMATE PROPERTY BOUNDARY
- APPROXIMATE RIGHT-OF-WAY
- GRID LOCATION
- EXISTING PAVED ROAD
- EXISTING UNPAVED ROAD
- EXISTING FENCE
- EXISTING BUILDING
- EXISTING 10' CONTOUR
- EXISTING 2' CONTOUR
- EXISTING SPOT ELEVATION
- EXISTING TREES AND/OR BRUSH
- EXISTING WET AREA AND WETLAND LIMITS
- EXISTING EDGE OF WATER
- DRAINAGE DITCH
- EXISTING APPROVED LIMITS OF WASTE
- PROPOSED EASTERN VERTICAL EXPANSION LIMITS
- APPROVED PHASE DELINEATION LINE
- APPROVED CELL DELINEATION LINE
- APPROVED 10' BASE GRADE CONTOUR
- APPROVED 2' BASE GRADE CONTOUR
- APPROVED LEACHATE COLLECTION SUMP
- SLOPE AND DIRECTION
- PROPOSED PERFORATED GRADIENT CONTROL PIPE
- EXISTING SURVEY CONTROL MONUMENT
- EXISTING LEACHATE FORCEMAIN LINE
- EXISTING LEACHATE GRAVITY DRAIN LINE
- EXISTING SANITARY SEWER LINE
- PROPOSED NEW FORCEMAIN PIPE
- GRADIENT CONTROL GRADIENT LAYER


- NOTES**
- REFER TO PLAN SHEET 2 OF THIS PLAN SET FOR BASE MAP LEGEND AND GENERAL NOTES.
 - SUBBASE GRADES SHOWN ARE AS APPROVED FOR THE EASTERN EXPANSION.
 - REFER TO PLAN SHEET 2 OF THIS PLAN SET FOR LOCATIONS AND ELEVATIONS OF EXISTING CONTROL MONUMENTS.

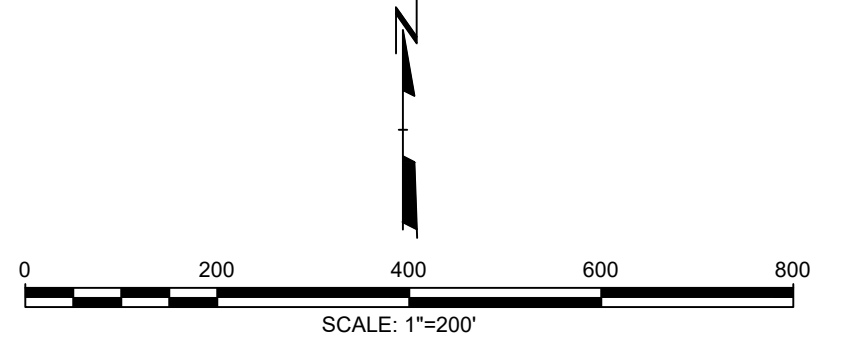


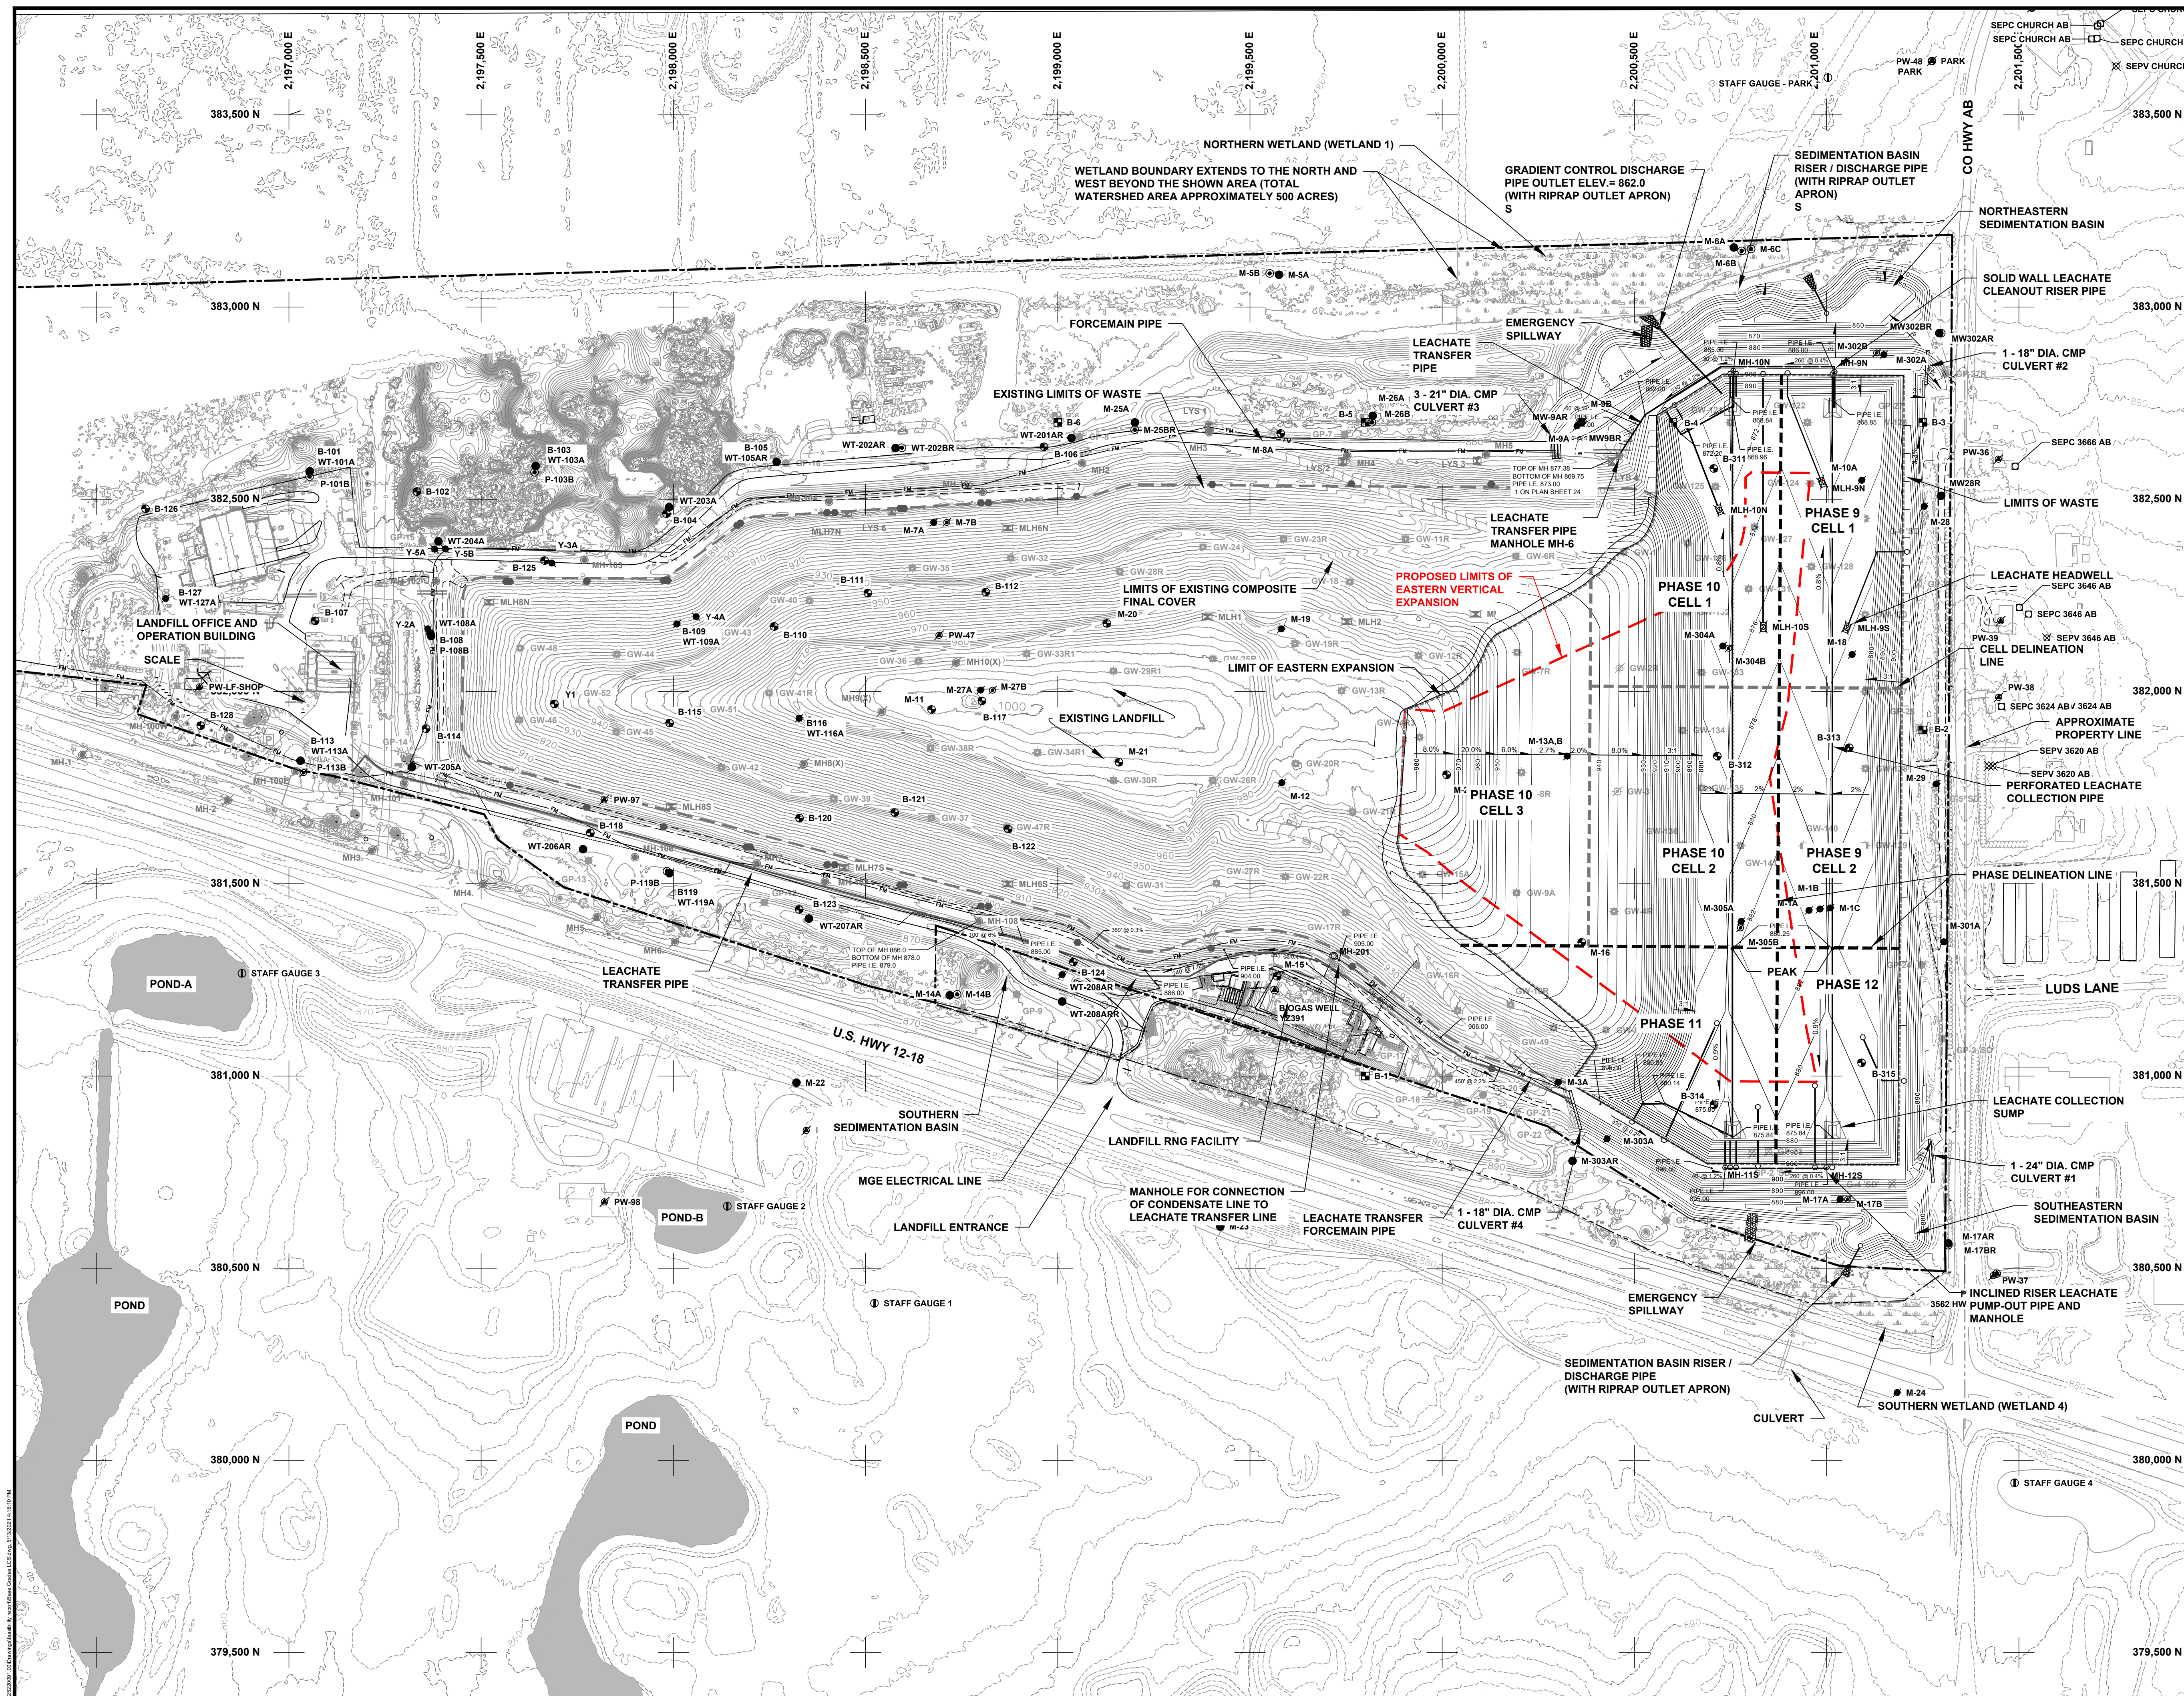

	APPROXIMATE PROPERTY BOUNDARY
	APPROXIMATE RIGHT-OF-WAY
	GRID LOCATION
	EXISTING PAVED ROAD
	EXISTING UNPAVED ROAD
	EXISTING FENCE
	EXISTING BUILDING
	EXISTING 10' CONTOUR
	EXISTING 2' CONTOUR
	EXISTING SPOT ELEVATION
	EXISTING WET AREA AND WETLAND LIMITS
	EXISTING EDGE OF WATER
	DRAINAGE DITCH
	EXISTING APPROVED LIMITS OF WATER
	PROPOSED EASTERN VERTICAL EXPANSION AREA
	APPROVED PHASE DELINEATION LINE
	APPROVED CELL DELINEATION LINE
	APPROVED 10' BASE GRADE CONTOUR
	APPROVED 2' BASE GRADE CONTOUR
	APPROVED LEACHATE COLLECTION PIPE
	APPROVED LEACHATE COLLECTION SUMP
	SLOPE AND DIRECTION
	APPROVED SOIL WALL LEACHATE CLEANOUT PIPE
	APPROVED INCLINED RISER LEACHATE PUMP-OUT PIPE AND MANHOLE
	APPROVED PERFORATED LEACHATE COLLECTION PIPE
	EXISTING LEACHATE FORCEMAIN LINE
	EXISTING LEACHATE GRAVITY DRAIN LINE
	EXISTING SANITARY SEWER LINE
	APPROVED NEW FORCEMAIN PIPE
	LIMITS OF COMPOSITE FINAL COVER
	LIMITS OF VERTICAL EXPANSION FOR 1993 WESTERN EXPANSION
	APPROVED LEACHATE HEADWALL LOCATION


- ## NOTES
1. REFER TO PLAN SHEET 2 OF THIS PLAN SET FOR BASE MAP LEGEND AND GENERAL NOTES.
 2. BASE GRADES SHOWN ARE AS APPROVED FOR THE EASTERN EXPANSION.
 3. APPROVED BASE GRADES FROM SHEET 5 OF 33 OF THE EASTERN EXPANSION PLAN OF OPERATION.

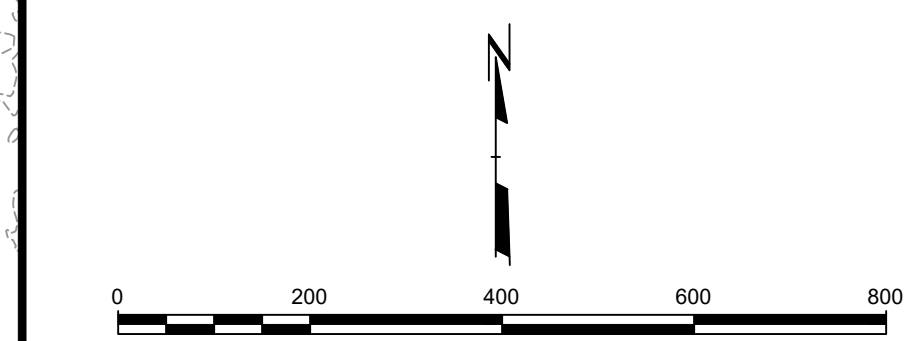

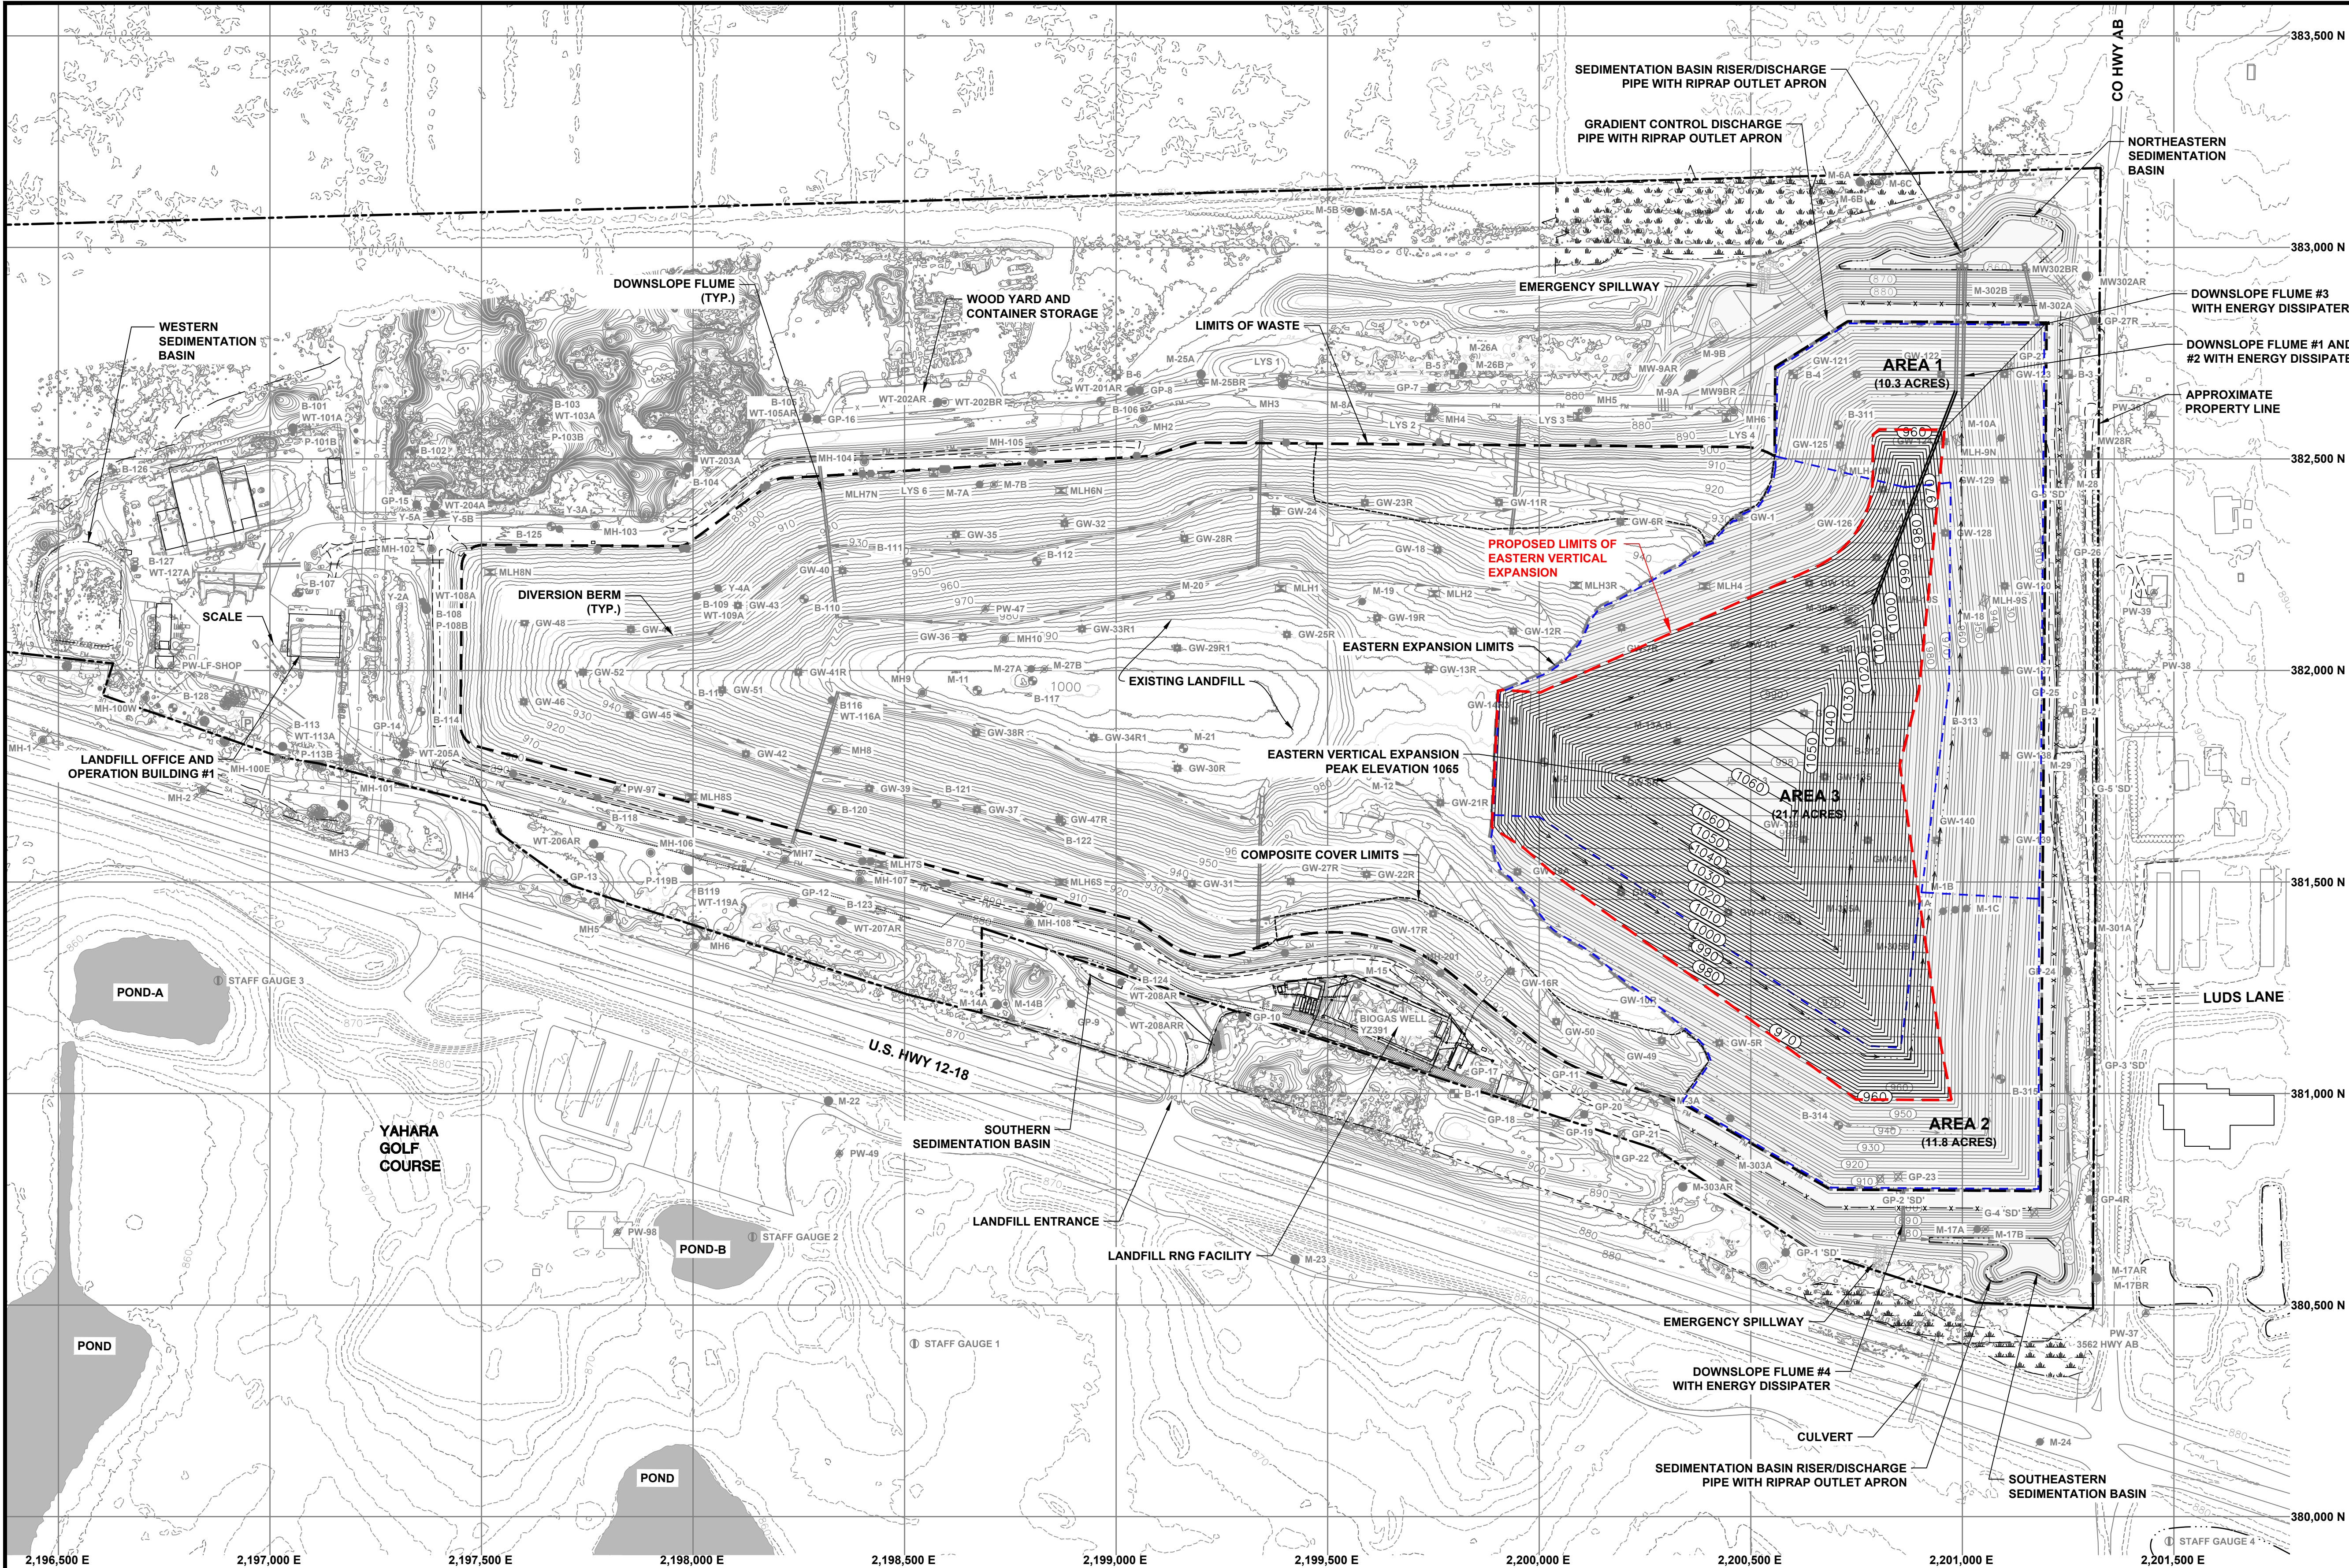

- LEGEND
- APPROXIMATE PROPERTY BOUNDARY
 - APPROVED LIMITS OF WASTE
 - EXISTING EASTERN EXPANSION LIMITS
 - PROPOSED EASTERN VERTICAL EXPANSION LIMITS
 - PROPOSED FINAL COVER CLOSURE AREA LIMITS
 - EXISTING COMPOSITE FINAL COVER LIMITS
 - EXISTING GRADE (10' CONTOUR)
 - EXISTING GRADE (2' CONTOUR)
 - EXISTING LANDFILL FINAL GRADE (10' CONTOUR)
 - EXISTING LANDFILL FINAL GRADE (2' CONTOUR)
 - APPROVED FINAL GRADE (10' CONTOUR)
 - APPROVED FINAL GRADE (2' CONTOUR)
 - PROPOSED FINAL GRADE (10' CONTOUR)
 - PROPOSED FINAL GRADE (2' CONTOUR)
 - EXISTING TREES AND/OR BRUSH
 - EXISTING WET AREA AND WETLAND LIMITS
 - EXISTING EDGE OF WATER
 - EXISTING DIVERSION BERM
 - PROPOSED DIVERSION BERM
 - EXISTING PAVED ROAD
 - EXISTING UNPAVED ROAD
 - EXISTING FENCE
 - EXISTING BUILDING
 - EXISTING CULVERT
 - EXISTING DOWNSLOPE FLUME
 - PROPOSED DOWNSLOPE FLUME

- NOTE:
- EXISTING LANDFILL TOPOGRAPHY AT 2' CONTOUR INTERVAL PROVIDED BY DANE COUNTY DRONE FLIGHT OF 11-04-20.
 - PROPERTY BOUNDARY BASED ON CSM PREPARED BY AYRES ASSOCIATES, INC. DATED AUGUST 6, 2020.
 - HORIZONTAL DATUM IS BASED ON NAD27 WISCONSIN STATE PLANE COORDINATE SYSTEM.
 - ELEVATIONS ARE BASED ON USGS MEAN SEA LEVEL (MSL) DATUM. TOPOGRAPHIC CONTOUR INTERVAL IS 2 FEET.

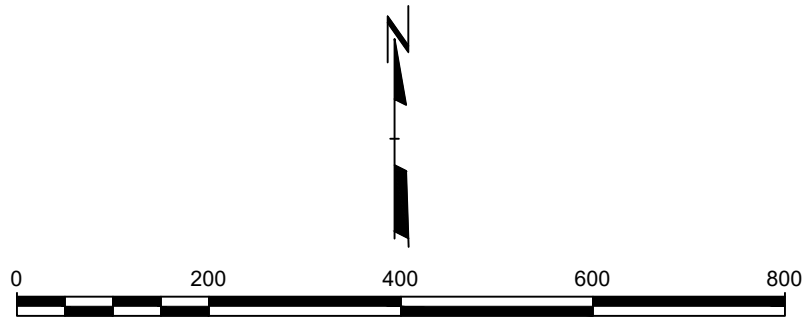

1/25/2024 1:00 PM C:\Users\jgallagher\OneDrive\Documents\Projects\1218\1218.dwg