


Figures

- 1-1. Site Location Map
- 4-1. Land Ownership Map
- 4-2. Land Zoning Map
- 4-3. Existing Land Use Conditions
- 4-4. Airport Location Map
- 7-1. Flood Hazard Zones
- 8-1. Conceptual Monofill Area
- 11-1. Present Service Area and Surrounding Landfills

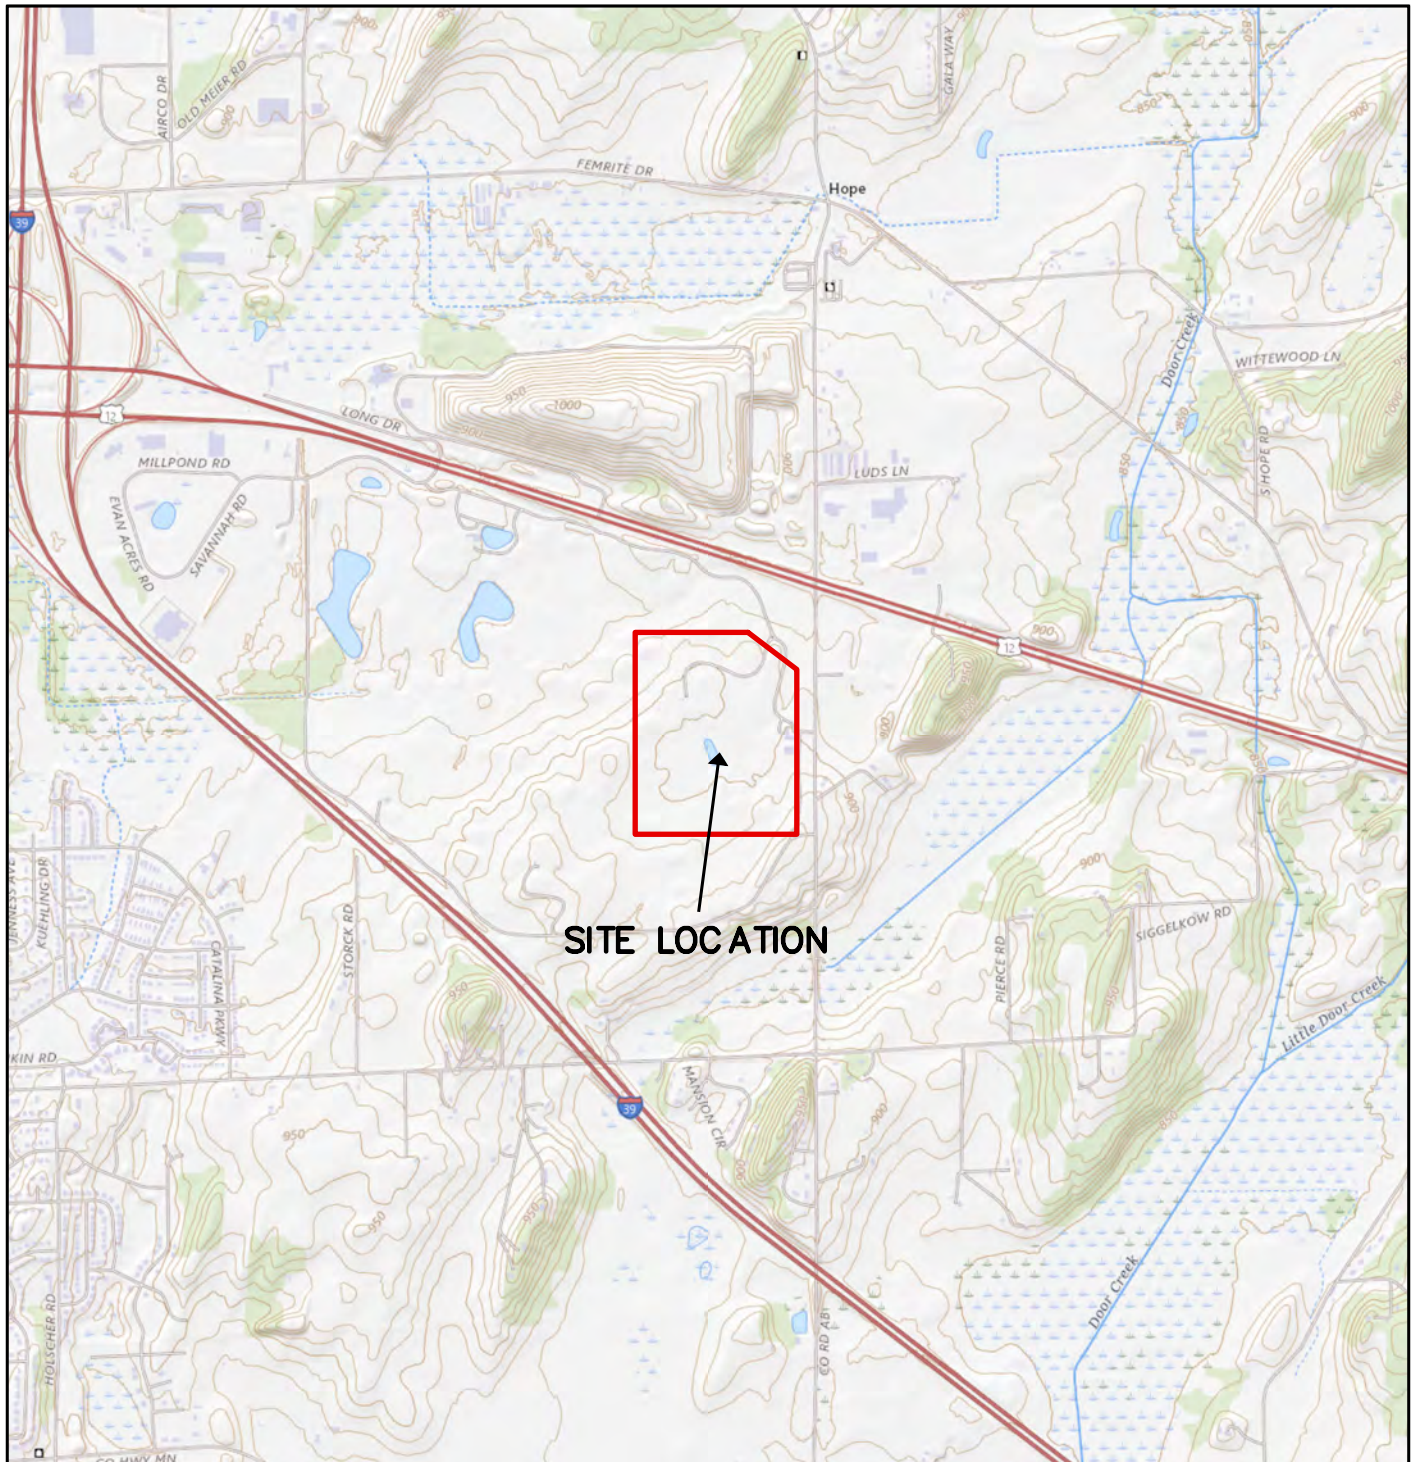


USGS THE NATIONAL MAP
APRIL 2023


2,000 0 2,000'



SCALE: 1" = 2,000'

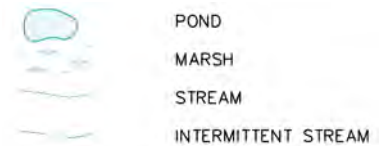

CLIENT  DANE COUNTY DEPARTMENT OF WASTE AND RENEWABLES 1919 ALLIANT ENERGY CENTER WAY MADISON, WI 53713	SITE DANE COUNTY LANDFILL SITE NO. 3 4402 BRANDT RD. MADISON, WISCONSIN	SITE LOCATION	
PROJECT NO. 25222268.00	DRAWN BY: AA	SCS ENGINEERS 2830 DAIRY DRIVE, MADISON, WI 53718-6751 PHONE: (608) 224-2830	FIGURE
DRAWN: 10/23/2023	CHECKED BY: BLP		1-1
REVISED: 02/02/2024	APPROVED BY: BLP 02/06/2024		

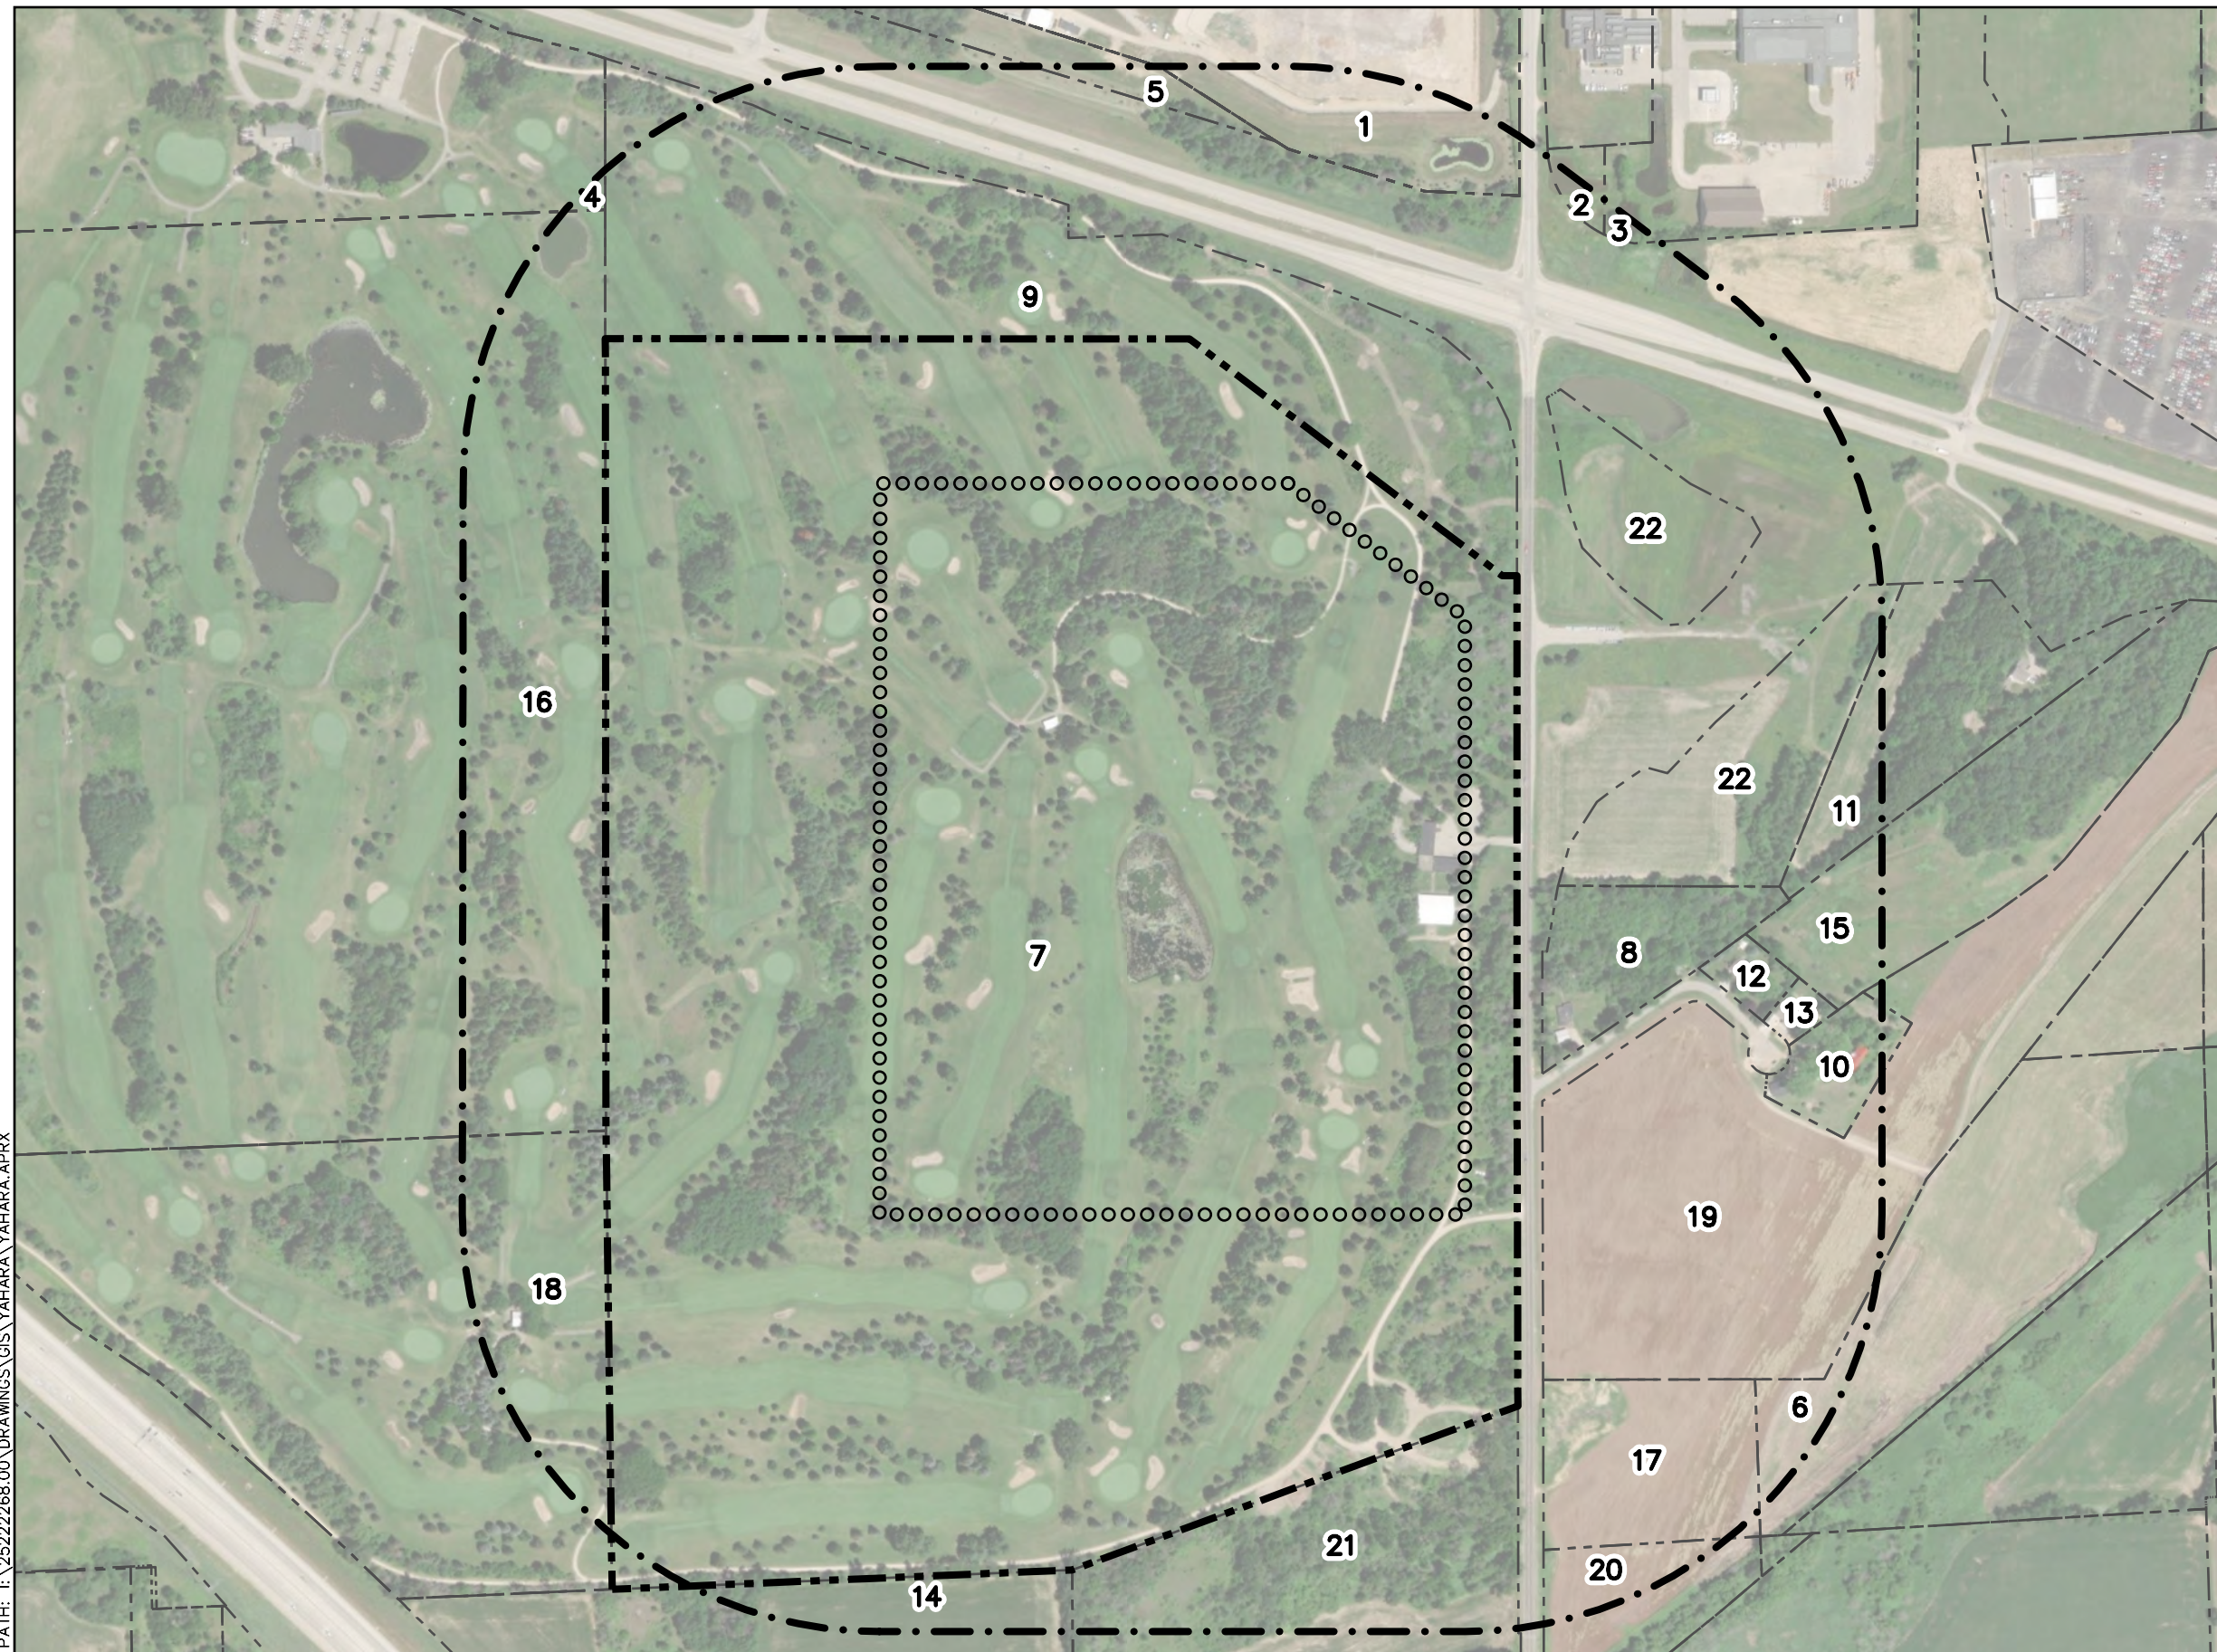


LEGEND


- 
 PROPOSED LIMITS OF WASTE
 PROPERTY PARCEL
 OTHER PROPERTY PARCEL LINE
 1,200-FOOT LIMITS OF WASTE
 OFFSET

NOTES

1. BASEMAP SOURCE: MAXAR. IMAGERY DATE: 07/10/2022.
2. COORDINATE SYSTEM: NAD 1983 HARN STATEPLANE WISCONSIN SOUTH FIPS 4803 (US FEET).
3. PARCEL DATA FROM [HTTPS://GIS-COUNTYOFDANE.OPENDATA.ARCGIS.COM/](https://gis-countyofdane.opendata.arcgis.com/).
4. REFER TO TABLE 4-1 OF THE FEASIBILITY REPORT FOR THE PROPERTY OWNER LIST.

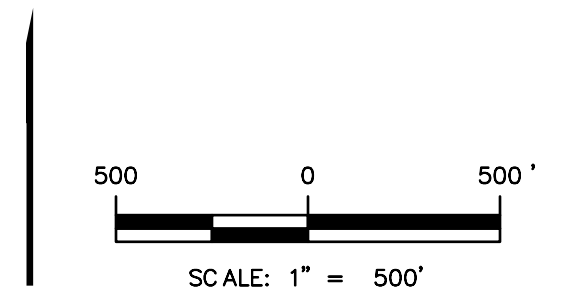


PROJECT NO.	25222268.00	DRAWN BY:	AA	 SCS ENGINEERS 2830 DAIRY DRIVE MADISON, WI 53718-6751 PHONE: (608) 224-2830	 DANE COUNTY DEPARTMENT OF WASTE AND RENEWABLES 1919 ALLIANT ENERGY CENTER WAY MADISON, WI 53713	DANE COUNTY LANDFILL SITE NO. 3 4402 BRANDT RD. MADISON, WISCONSIN	LAND OWNERSHIP MAP	FIGURE
DRAWN:	10/24/2023	CHECKED BY:	BLP					
REVISED:	02/02/2024	APPROVED BY:	BLP 02/06/2024					4-1


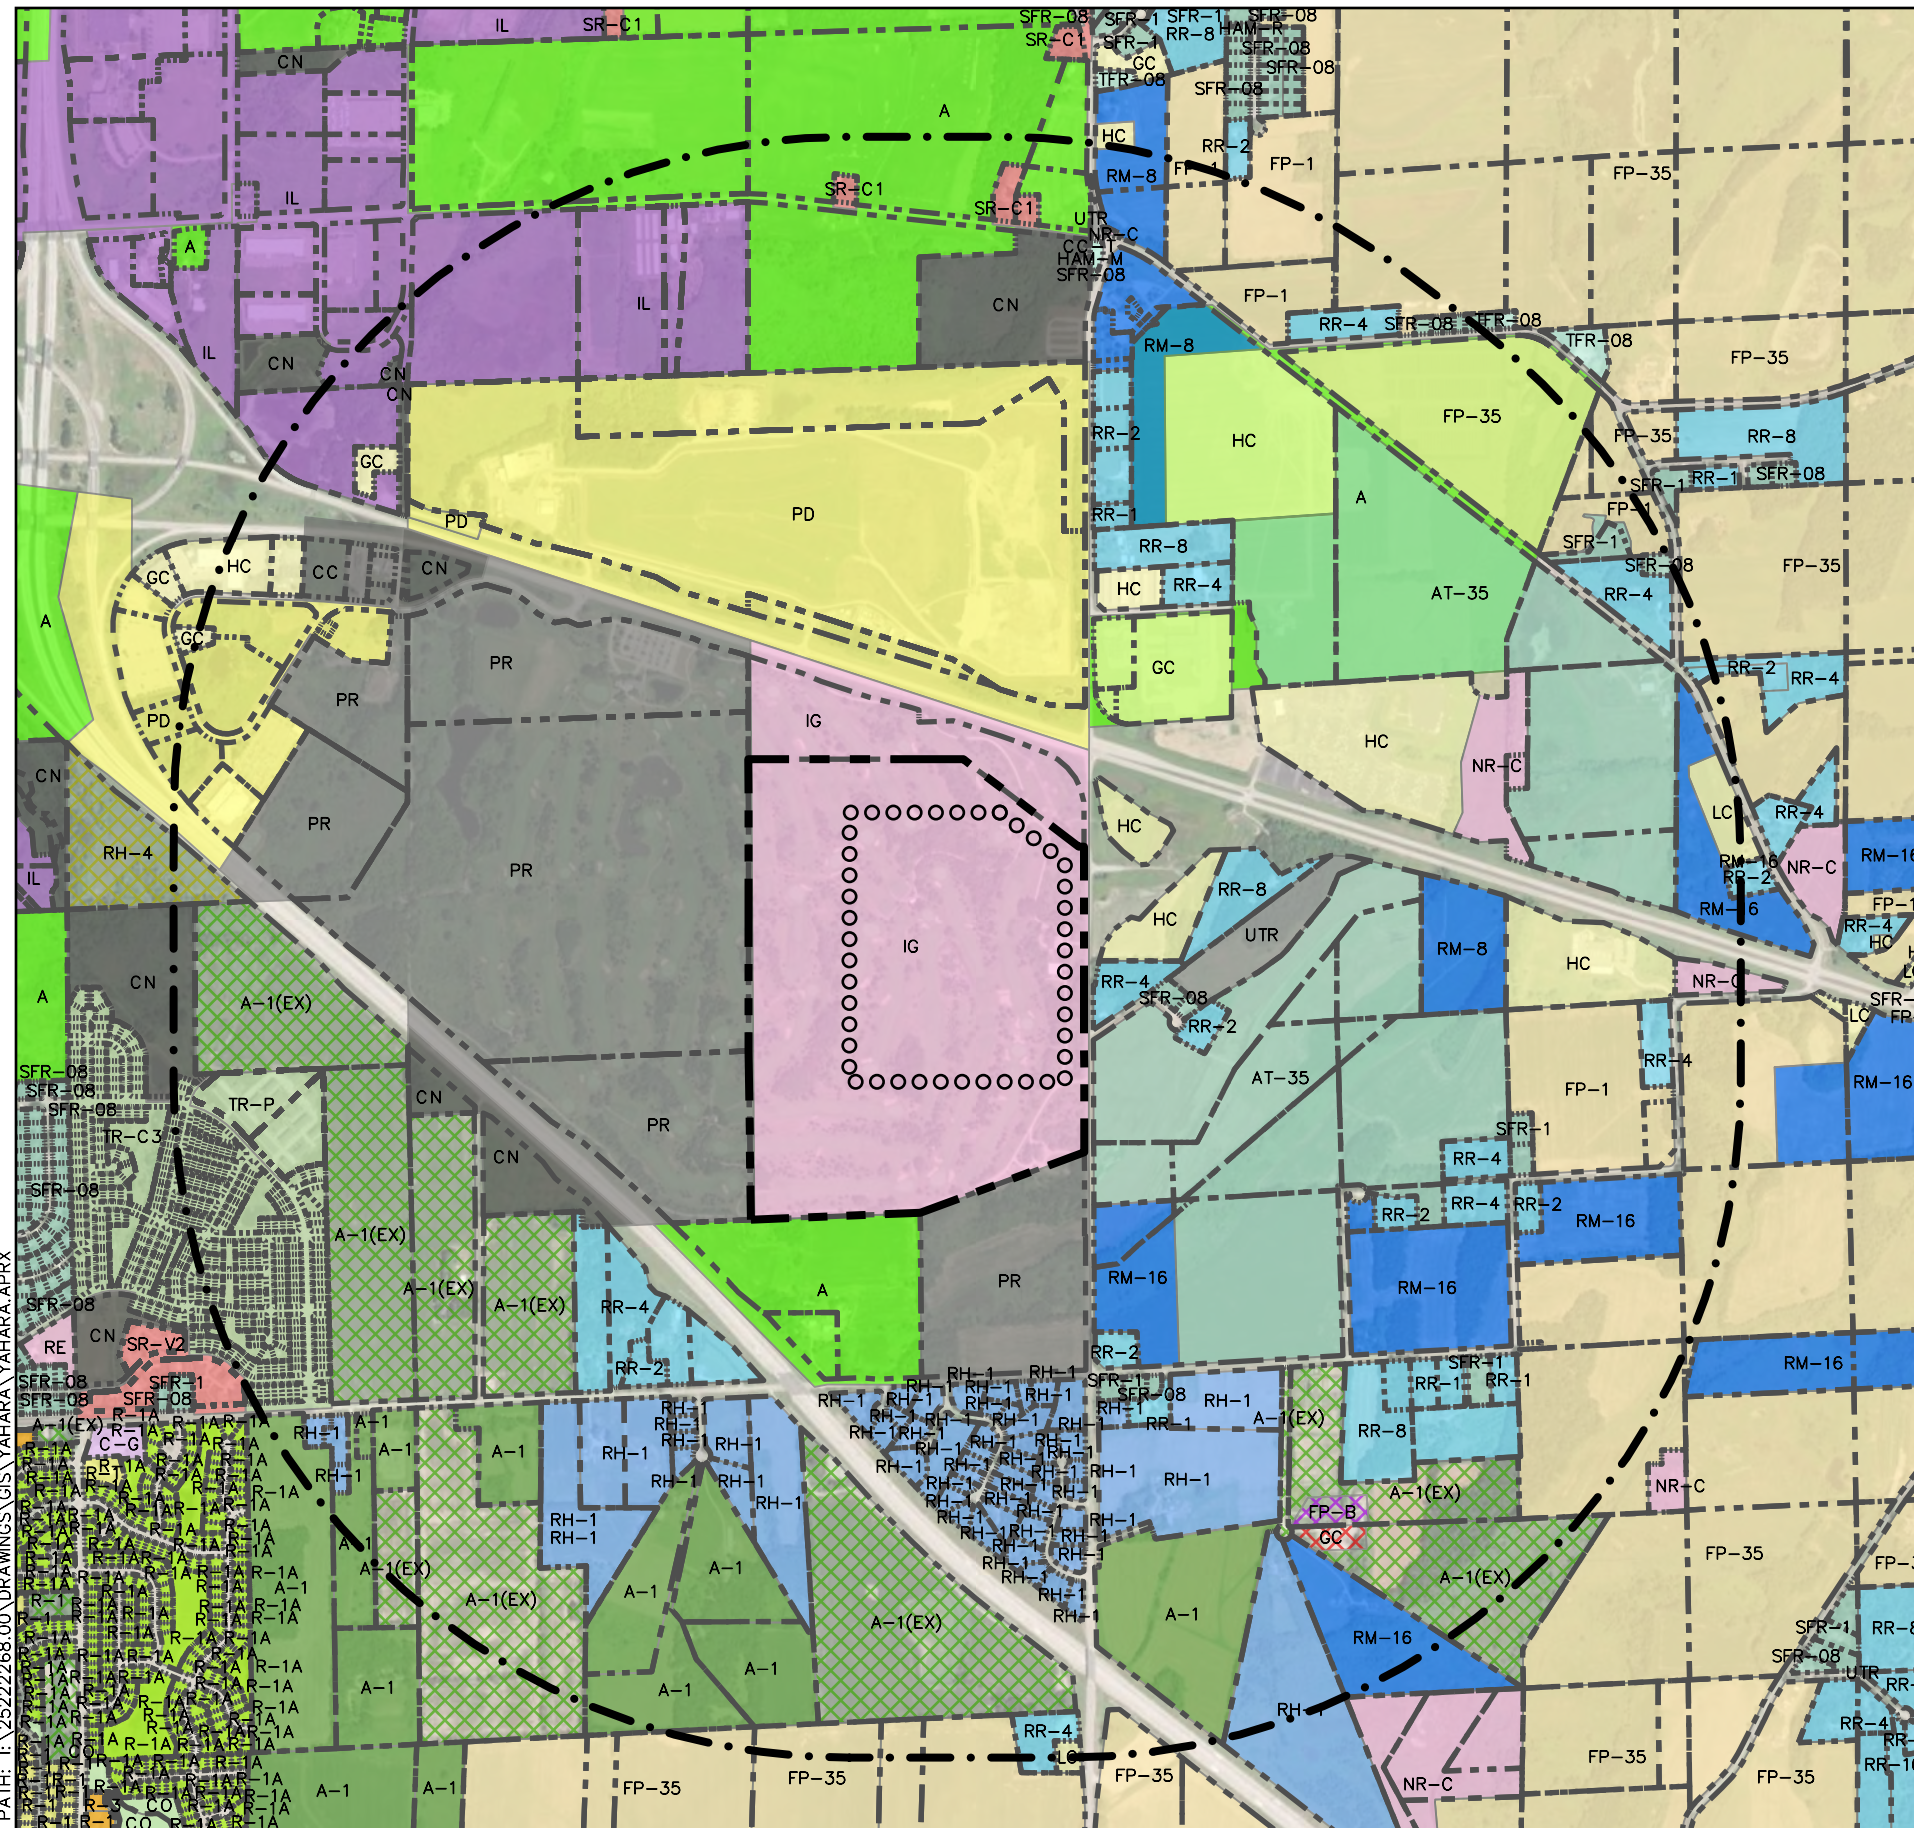


PROJECT NO.	25222268.00	DRAWN BY:	AA	ENGINEER	SCS ENGINEERS 2830 DAIRY DRIVE MADISON, WI 53718-6751 PHONE: (608) 224-2830	CLIENT	 DANE COUNTY DEPARTMENT OF WASTE AND RENEWABLES 1919 ALLIANT ENERGY CENTER WAY MADISON, WI 53713	SITE	DANE COUNTY LANDFILL SITE NO. 3 4402 BRANDT RD. MADISON, WISCONSIN	LAND ZONING MAP	FIGURE	
	DRAWN:	10/24/2023	CHECKED BY:								BLP	4-2
	REVISED:	02/02/2024	APPROVED BY:								BLP 02/06/2024	


DOCUMENT PATH: I:\25222268.00\DRAWINGS\GIS\YAHARA\YAHARA.APRX

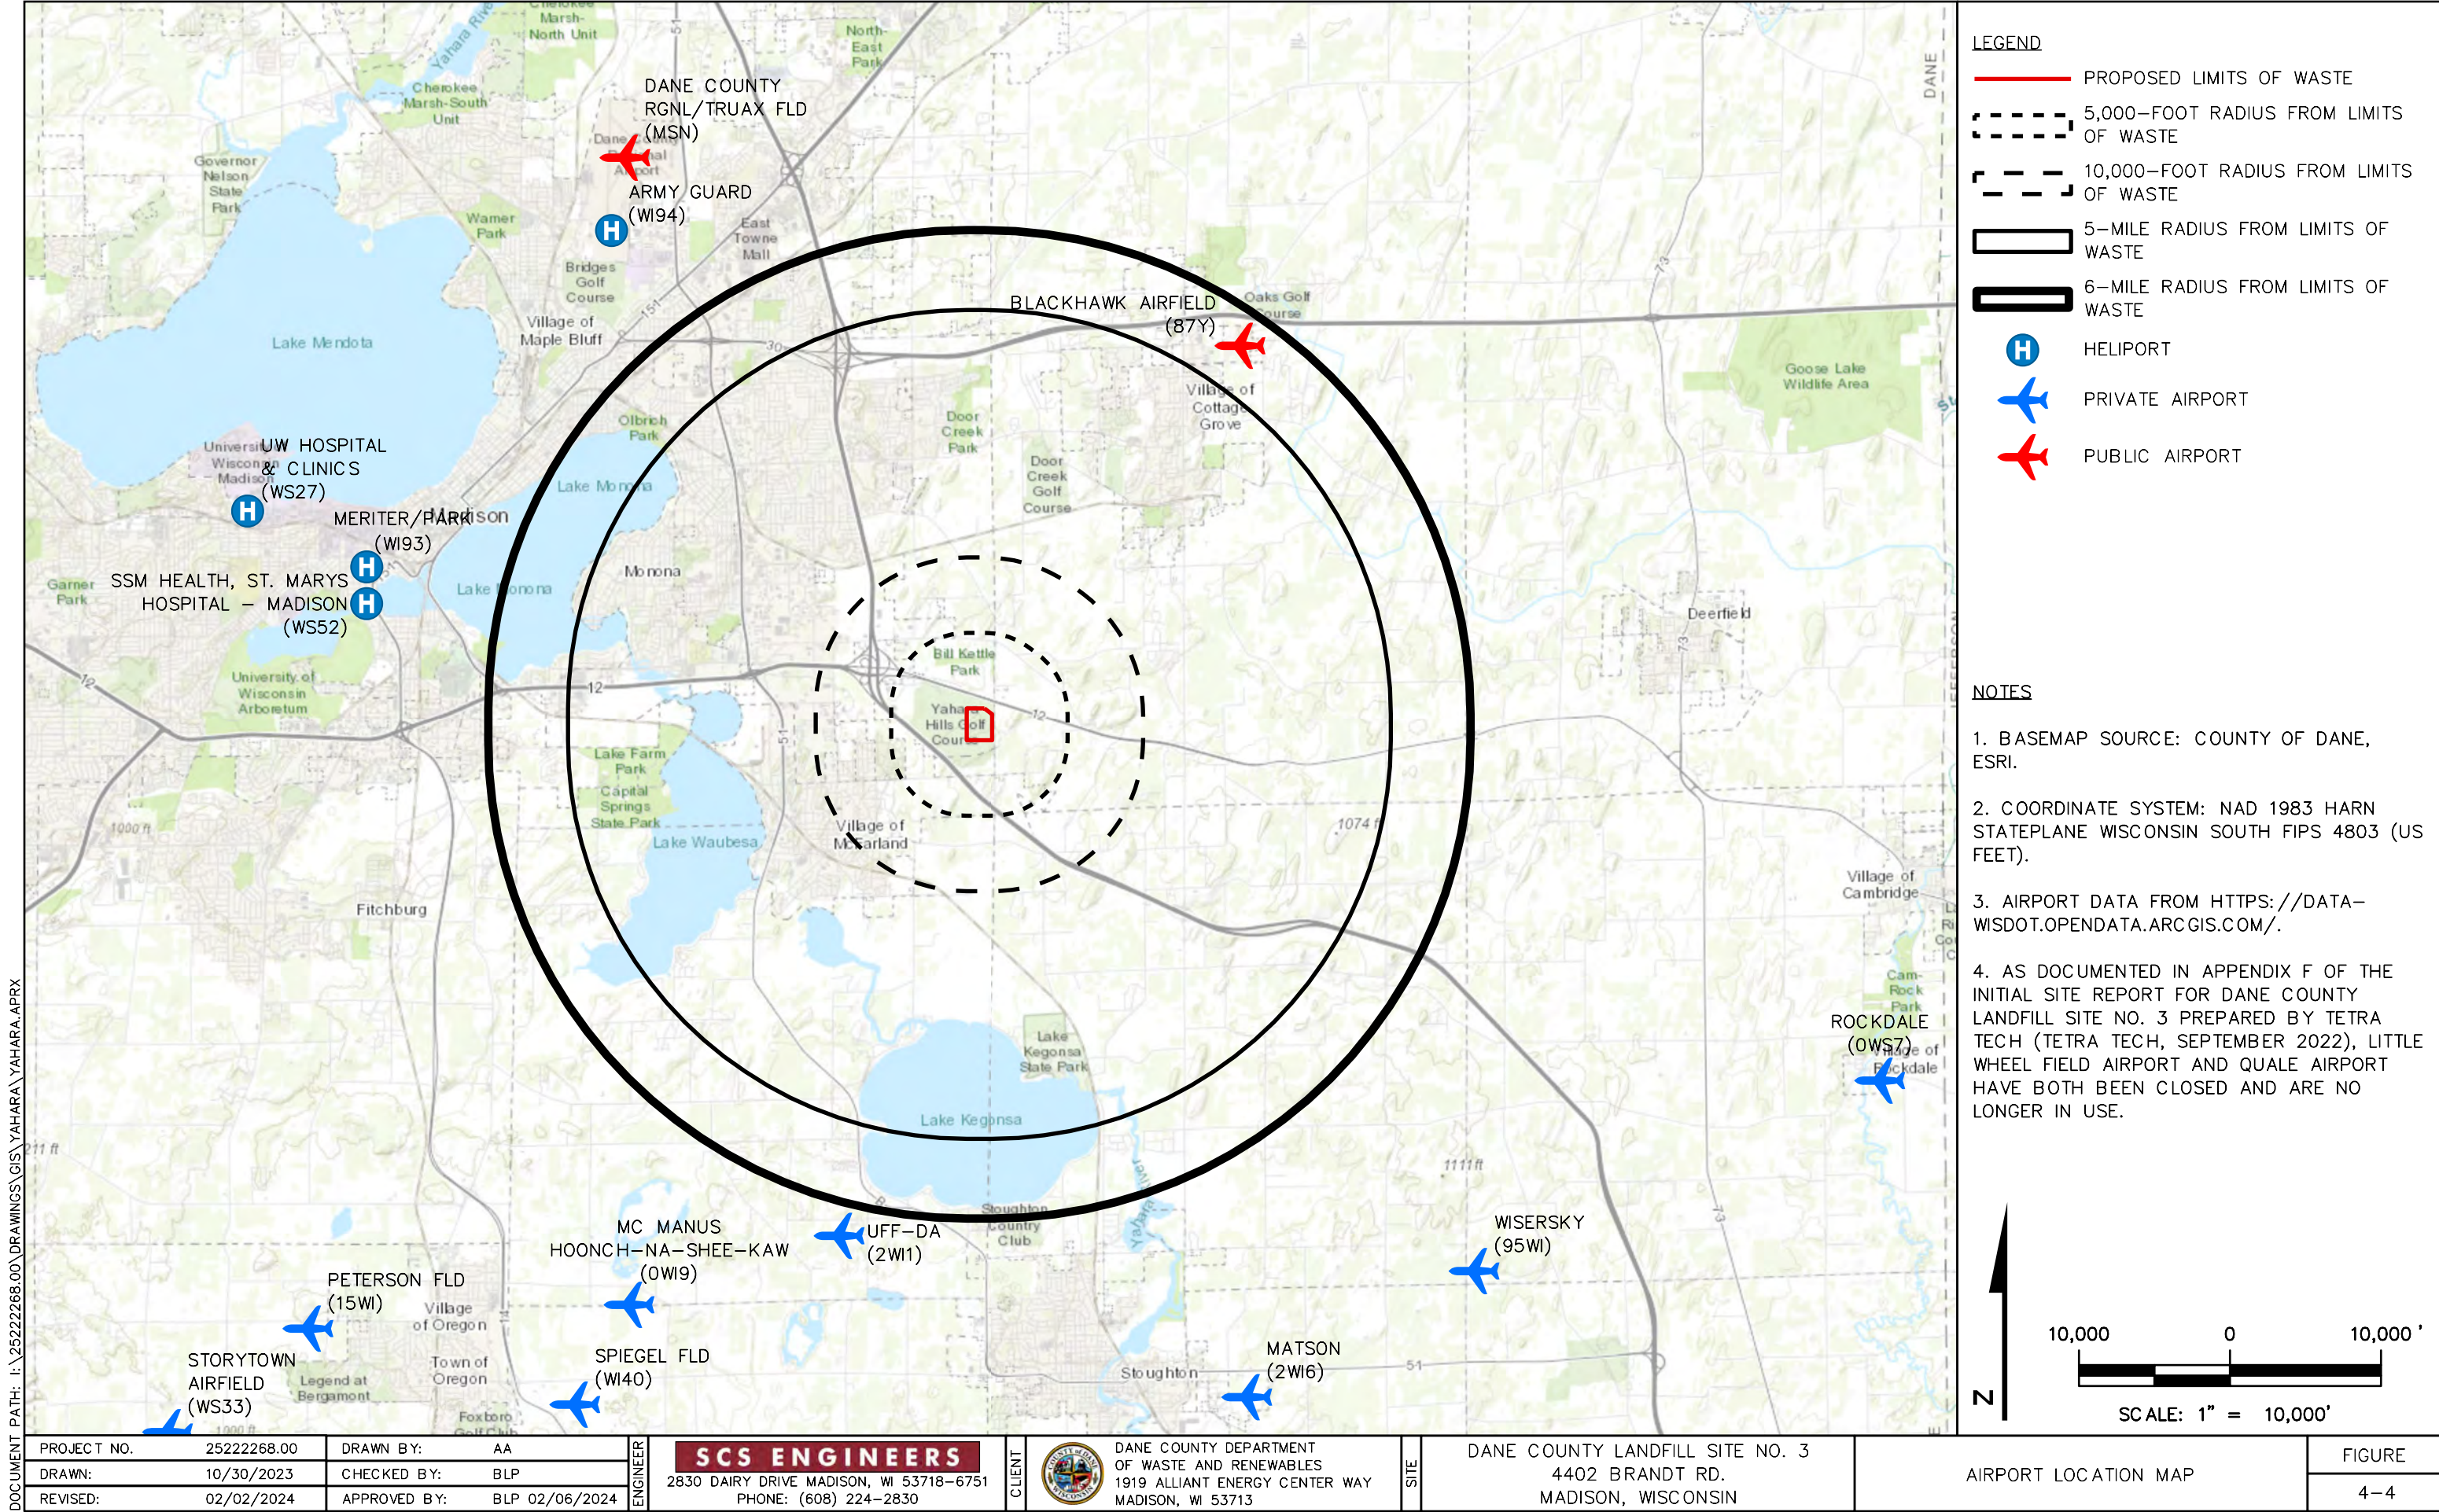

I:\25222268.00\Drawings\Monofill.dwg, 2/9/2024 11:00:59 AM

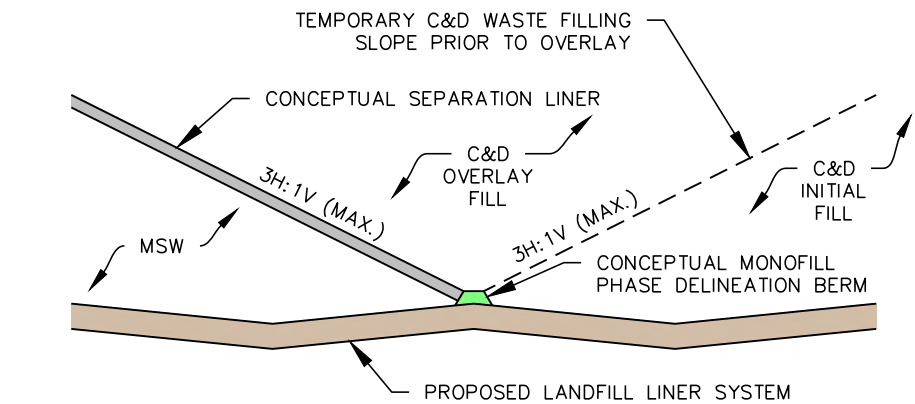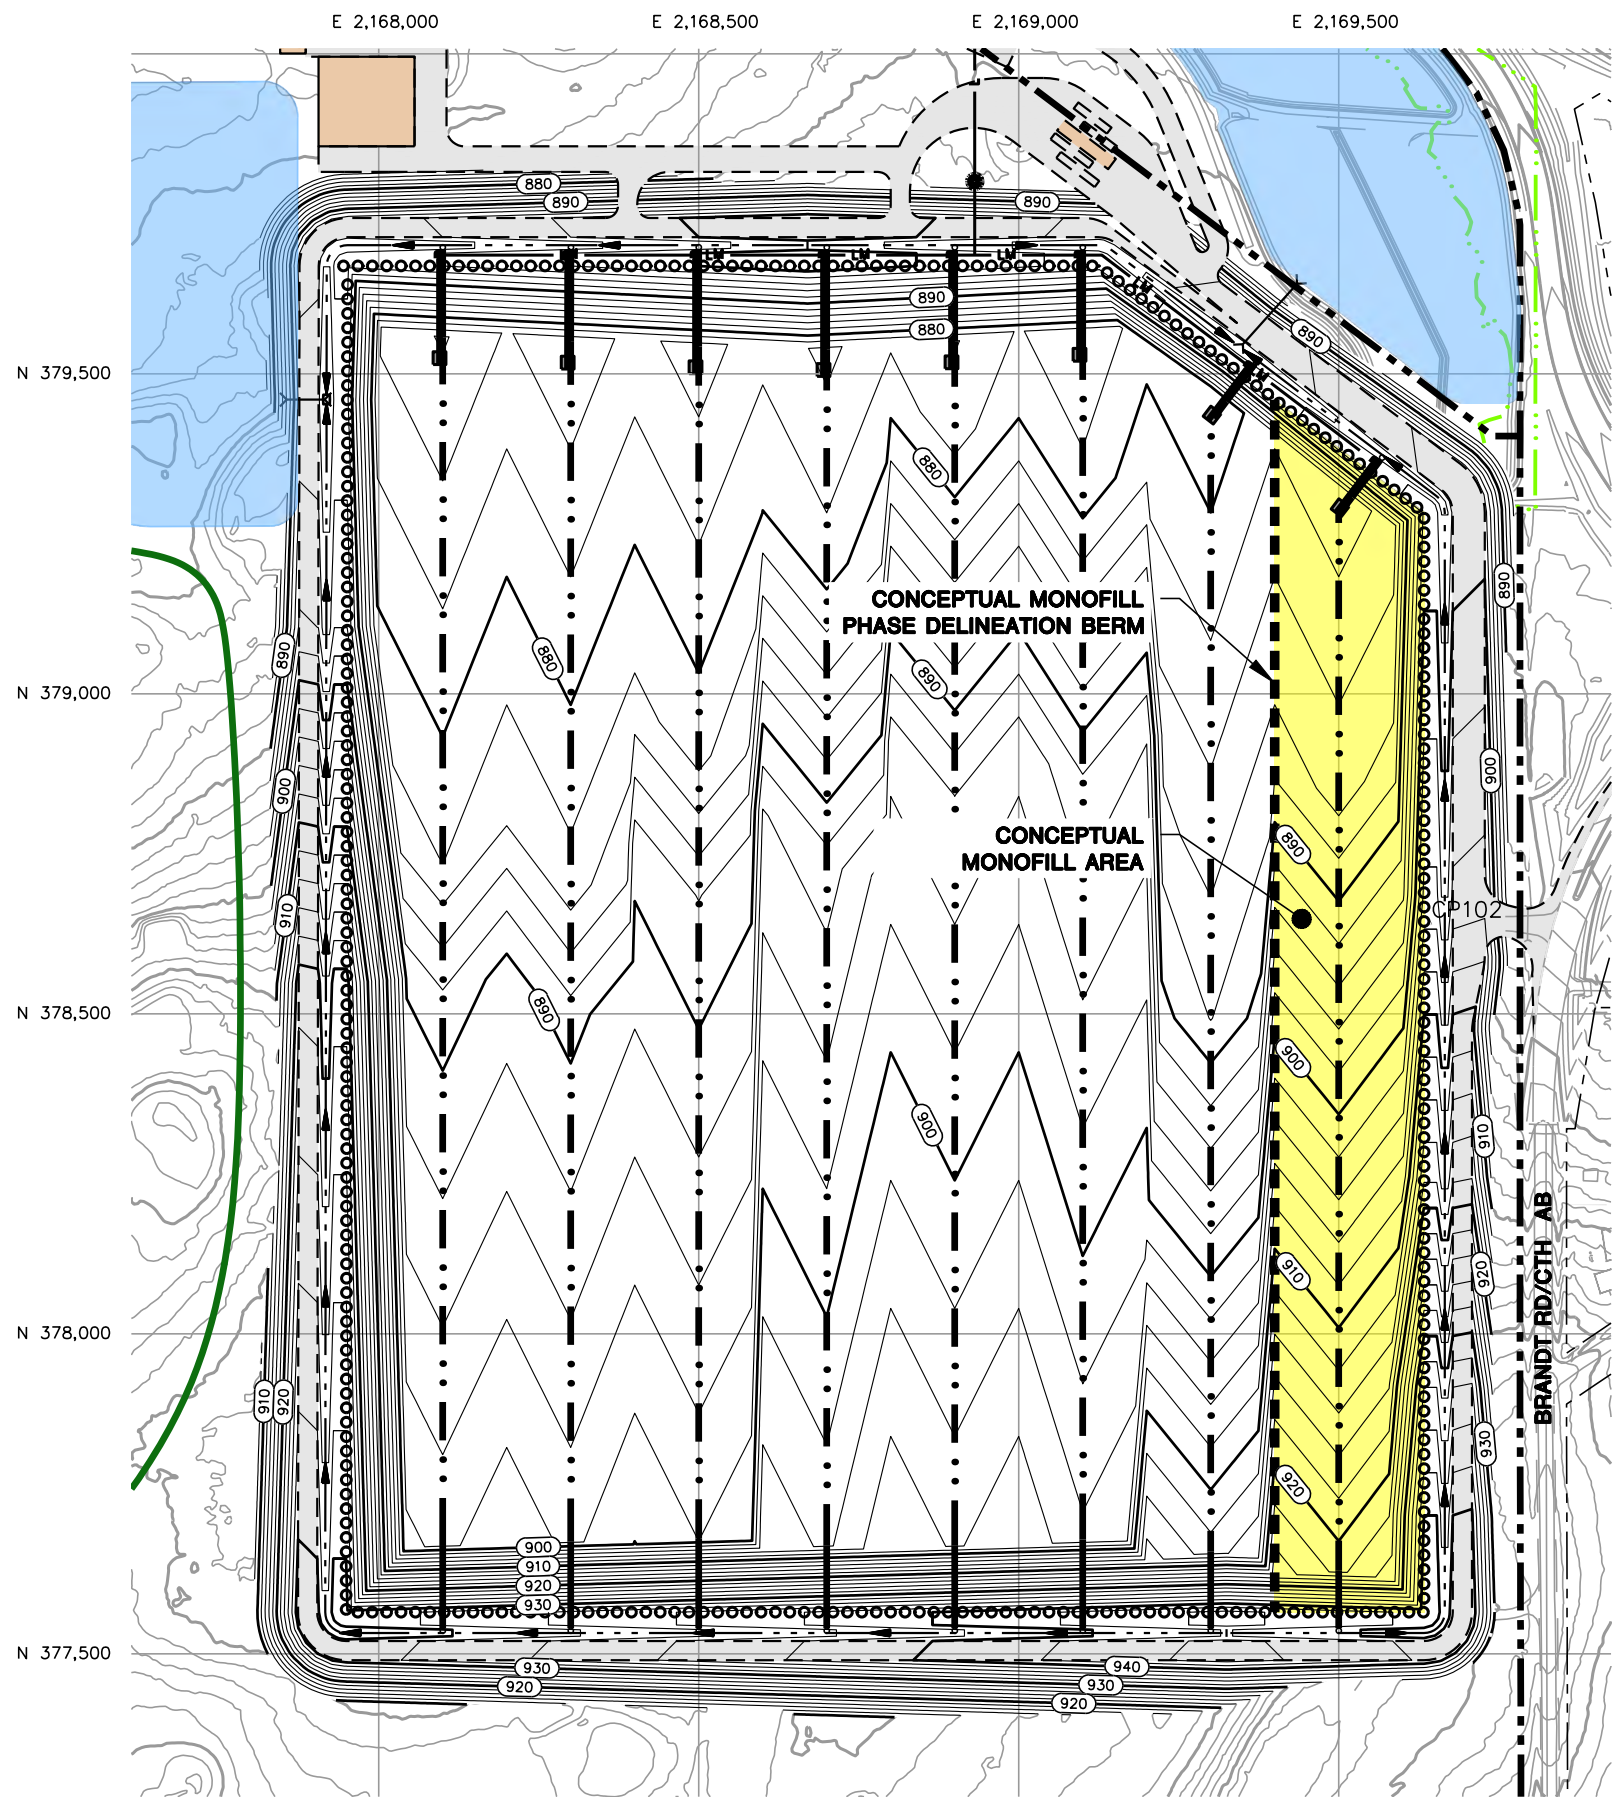


OPTION A - C&D OVERLAYING MSW
(NOT TO SCALE)

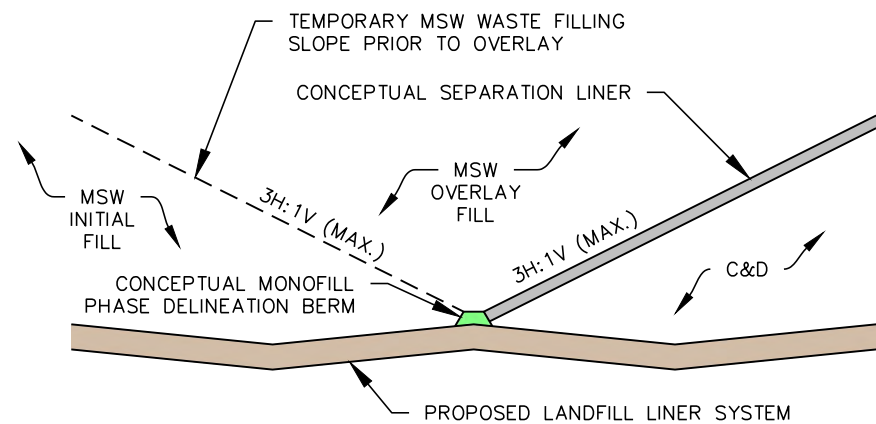

OPTION B - MSW OVERLAYING C&D
(NOT TO SCALE)

NOTES:

1. SEE SHEET 2, EXISTING CONDITIONS, AND SHEET 24, PROPOSED BASE GRADES FOR LEGEND ITEMS AND BASE MAP NOTES.
2. SEPARATION LINER MAY BE PLACED ON EITHER INTERMEDIATE SLOPE FOR SEPARATION OF C&D/MSW. FULL DESIGN TO BE PROVIDED WITH PLAN OF OPERATION.
3. FOOTPRINT AND LOCATION OF MONOFILL AREA TO BE FINALIZED AS PART OF THE PLAN OF OPERATION.

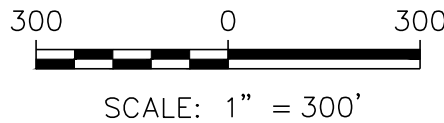

CLIENT	DANE COUNTY DEPARTMENT OF WASTE AND RENEWABLES 1919 ALLIANT ENERGY CENTER WAY MADISON, WI 53713	SITE	DANE COUNTY LANDFILL SITE NO. 3 4402 BRANDT ROAD MADISON, WISCONSIN	FEASIBILITY REPORT	CONCEPTUAL MONOFILL AREA					
					SCS ENGINEERS 2830 DAIRY DRIVE MADISON, WI 53718-6751 PHONE: (608) 224-2830					
								ENGINEER		
								KP		
								RR		
PROJECT NO.	25222268.00	DRAWN BY:	FIGURE							
DRAWN:	02/08/2024	CHECKED BY:	8-1							
REVISED:	02/08/2024	APPROVED BY:								

DOCUMENT PATH: I:\25222268.00\DRAWINGS\GIS\YAHARA\YAHARA.APRX

