

DRAWINGS OF PROPOSED ACTIVITY SHOULD BE PREPARED IN ACCORDANCE WITH SAMPLE DRAWING


Location Sketch (Indicate scale.) Show route to project site: include nearest main road and crossroad.

GRADING
SAMPLE DRAWING


Fire Number N3586

Proposed Materials

Graded area will be topsoiled, mulched and seeded with a fast-growing grass mixture. Silt fencing will be installed along base of slope and remain until vegetation is established.

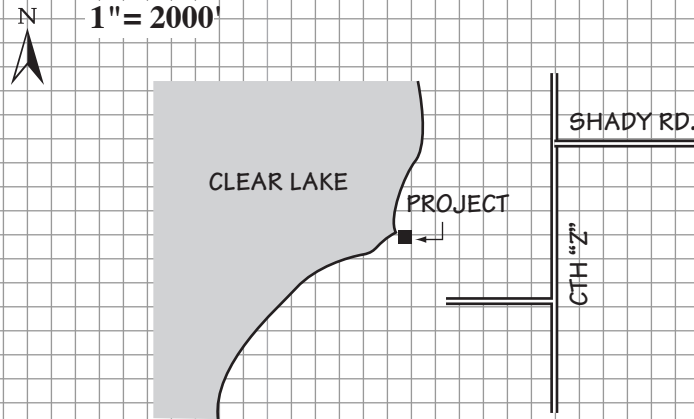

Project Plans. (Include top view and typical cross sections. Clearly identify features and dimensions or indicate scale.) Use additional sheets if necessary.

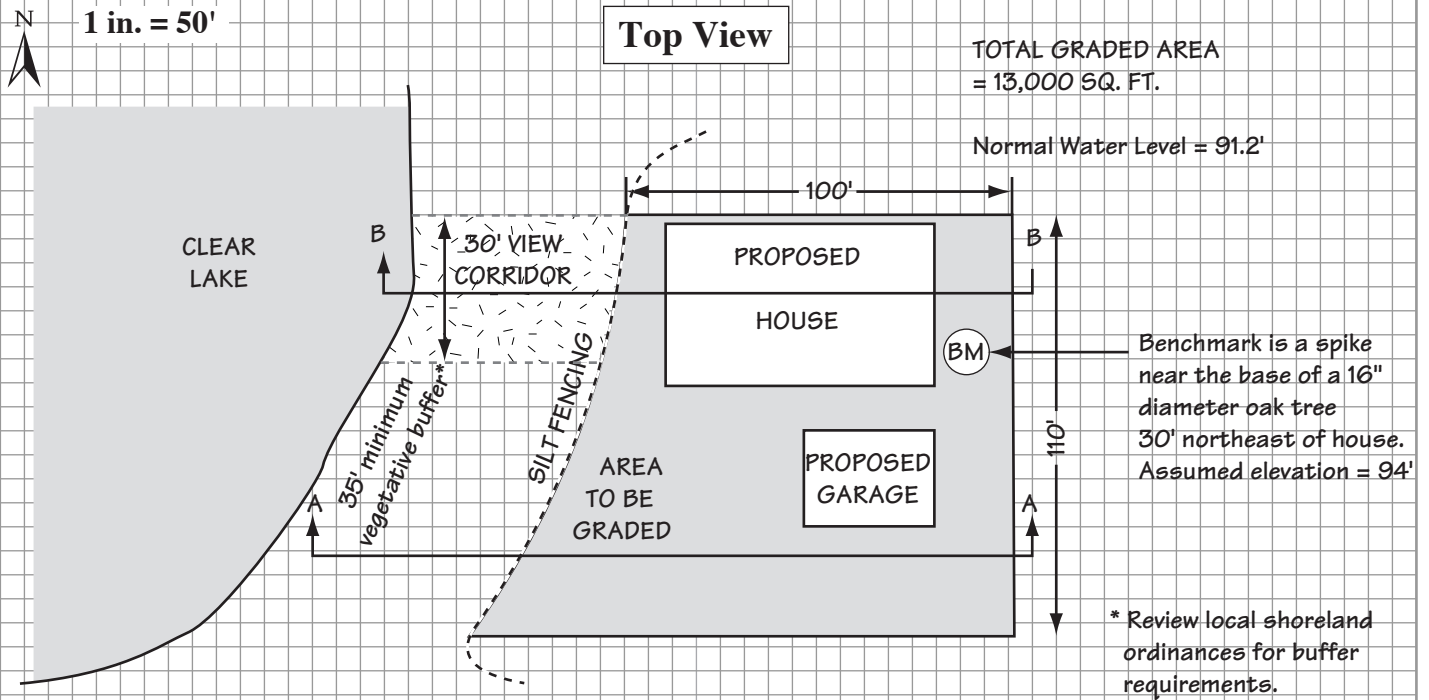

Cross Section

- FILL
- EXISTING GRADE
- PROPOSED GRADE

