




Appendix H


Drawings

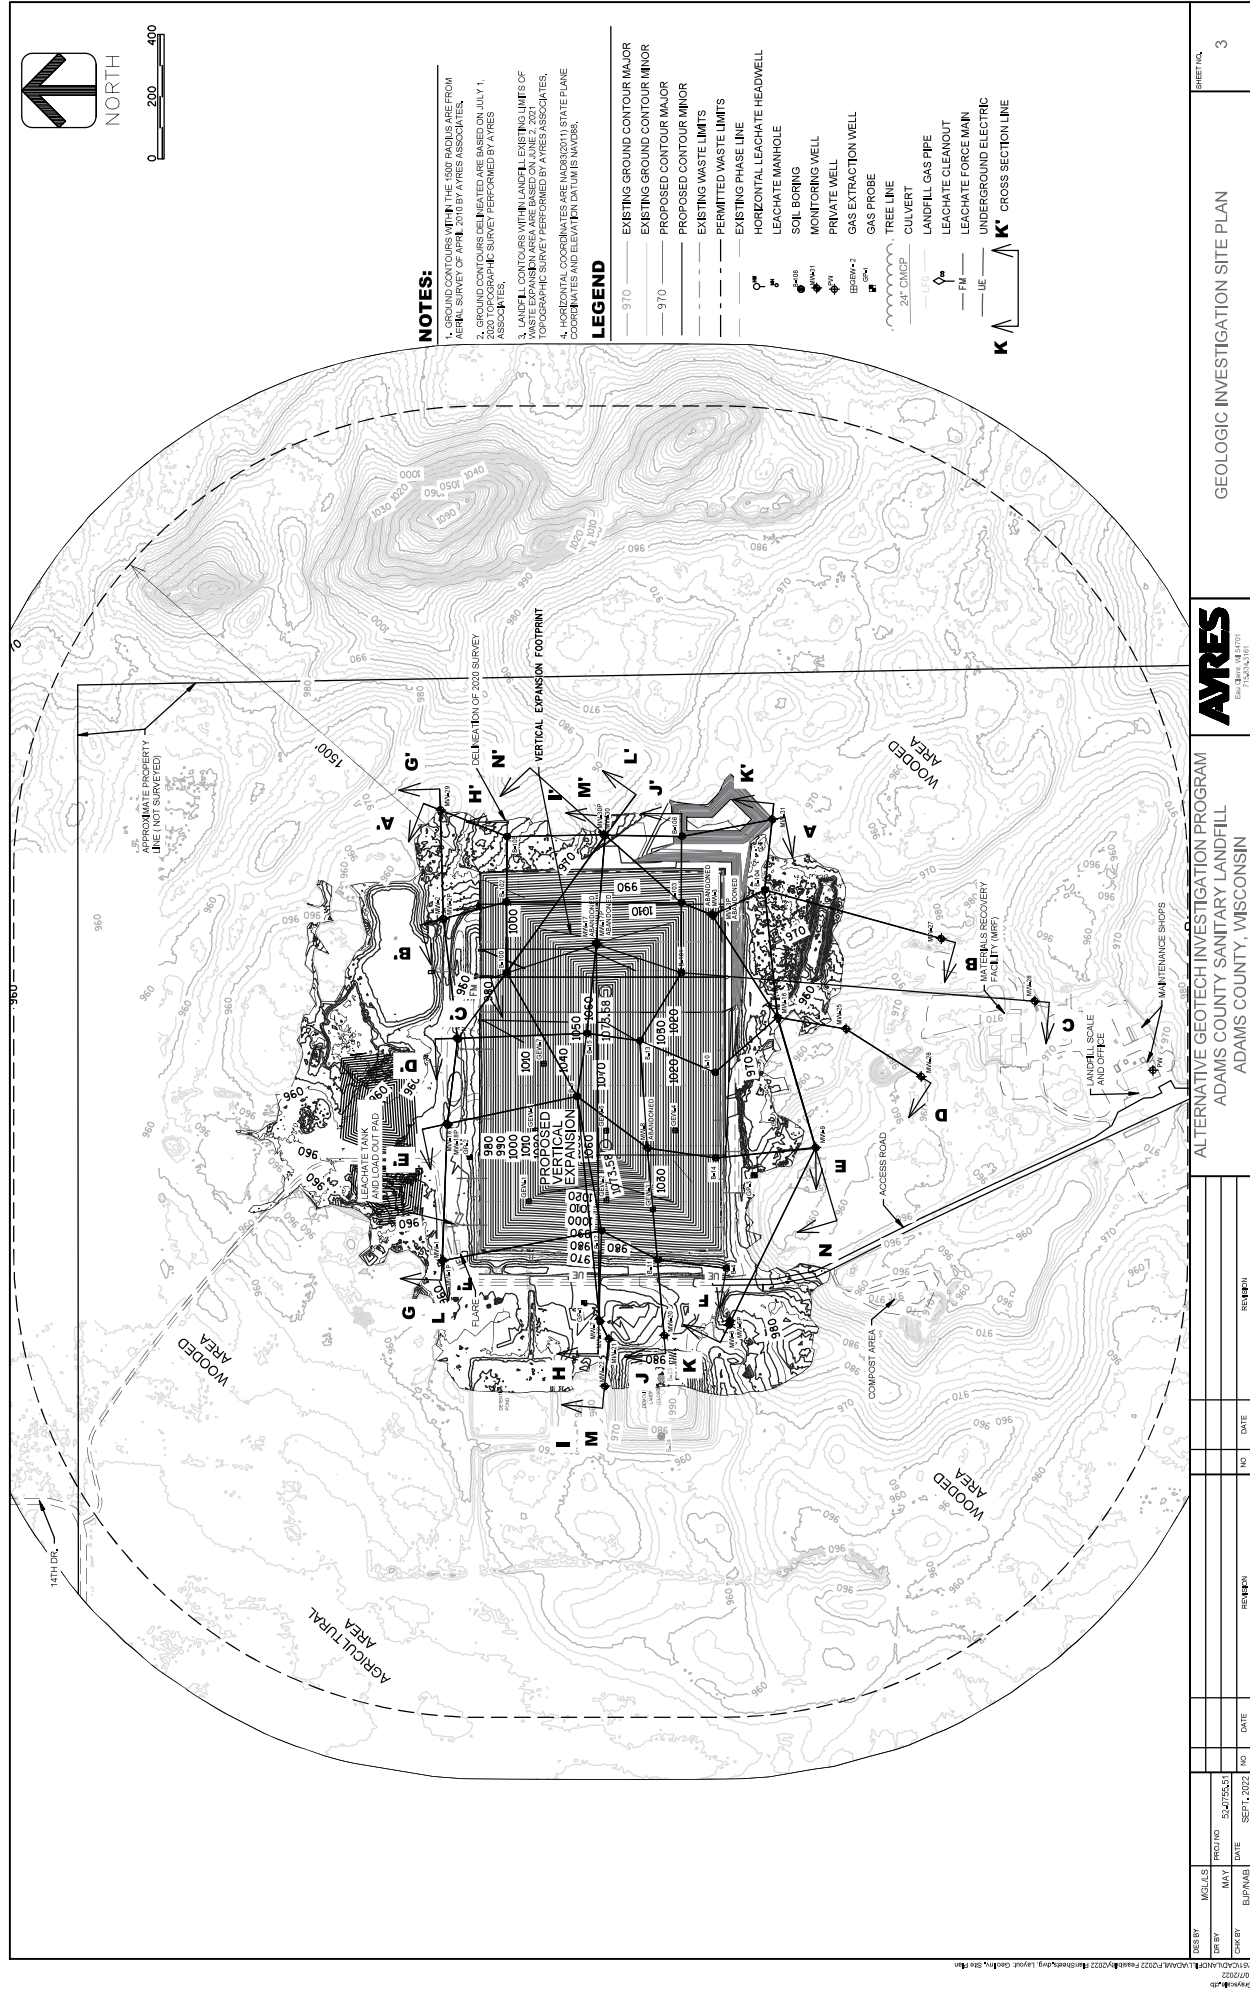


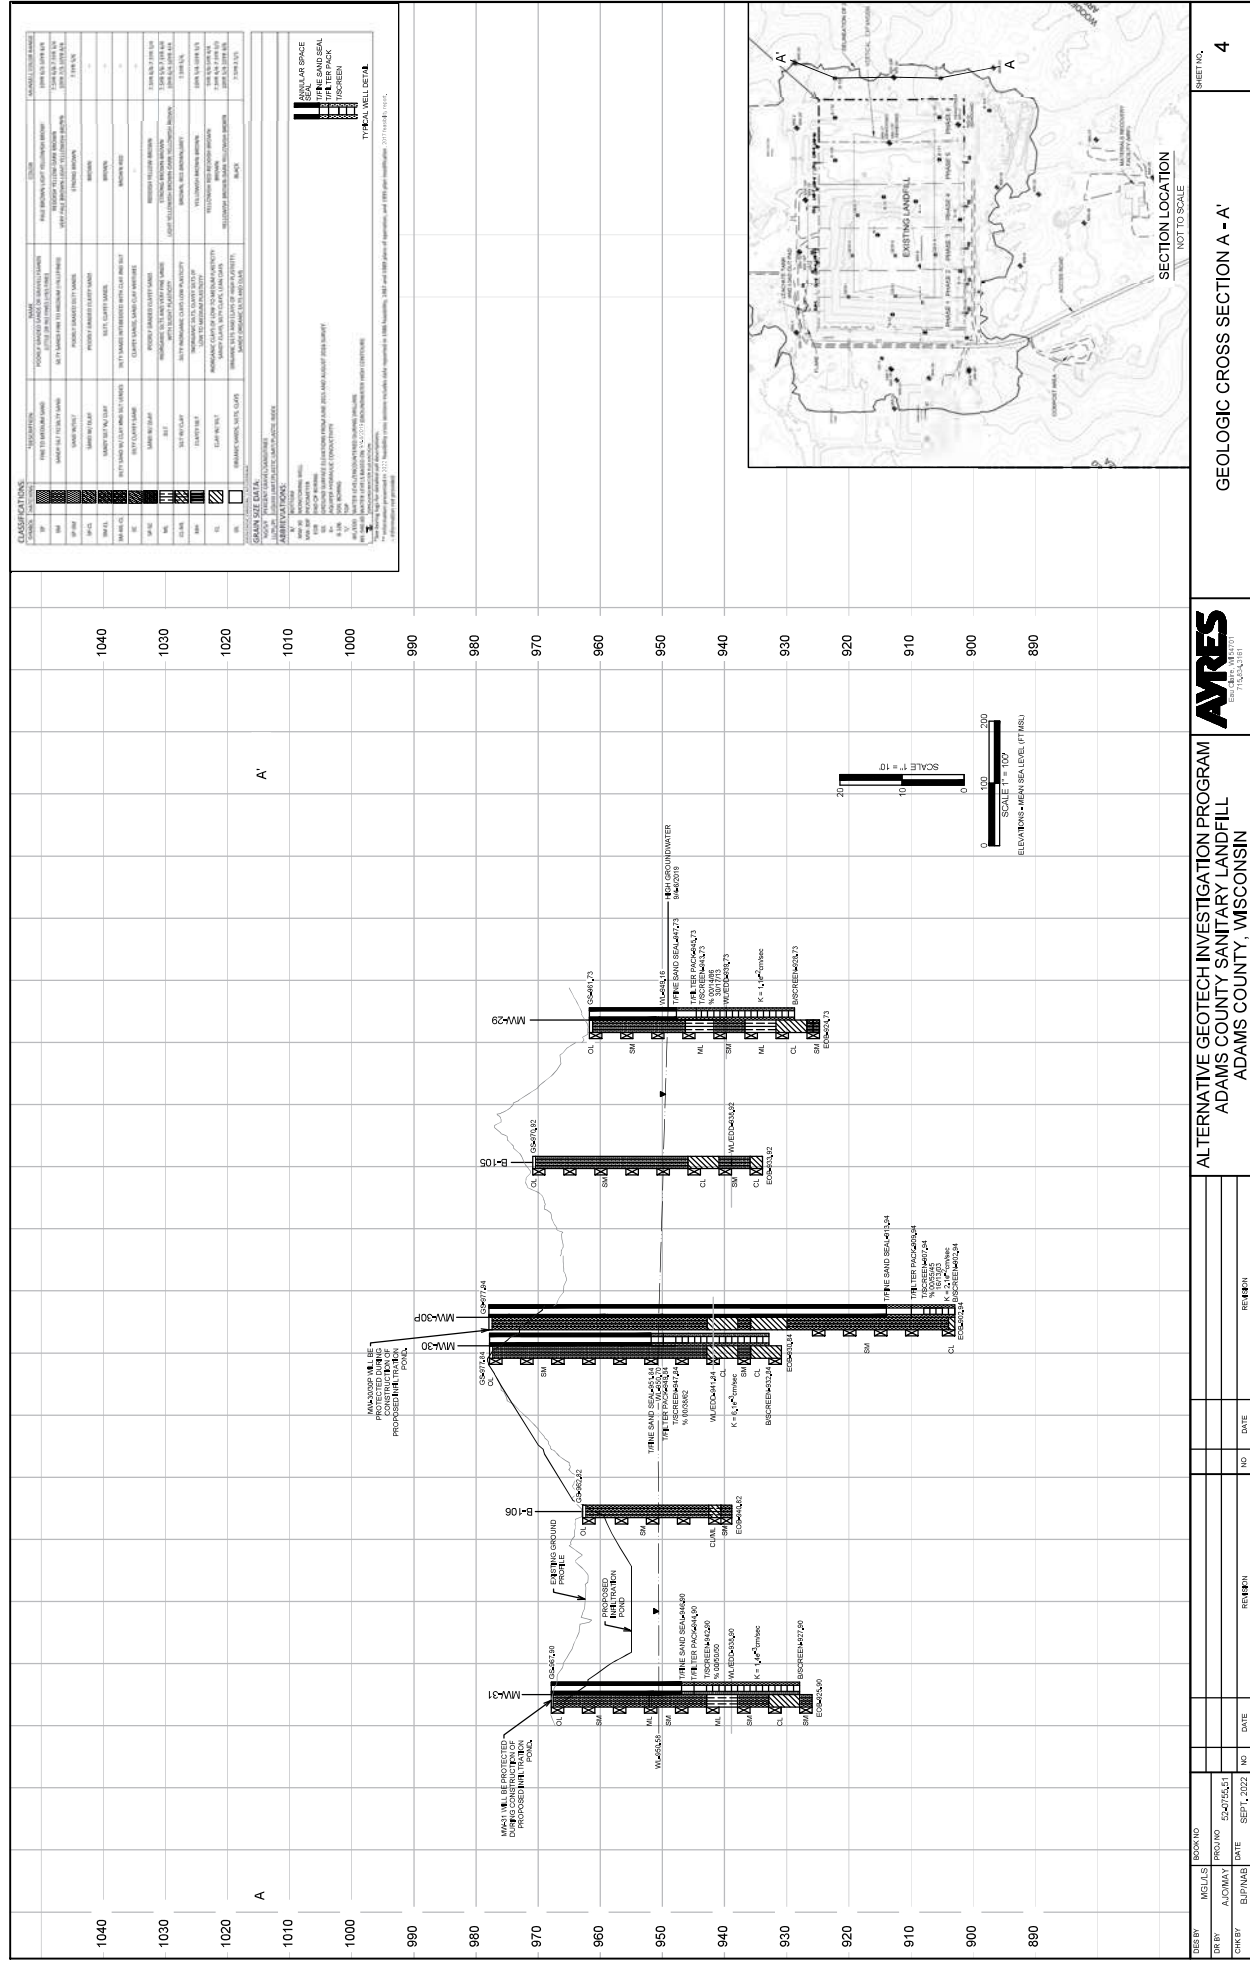





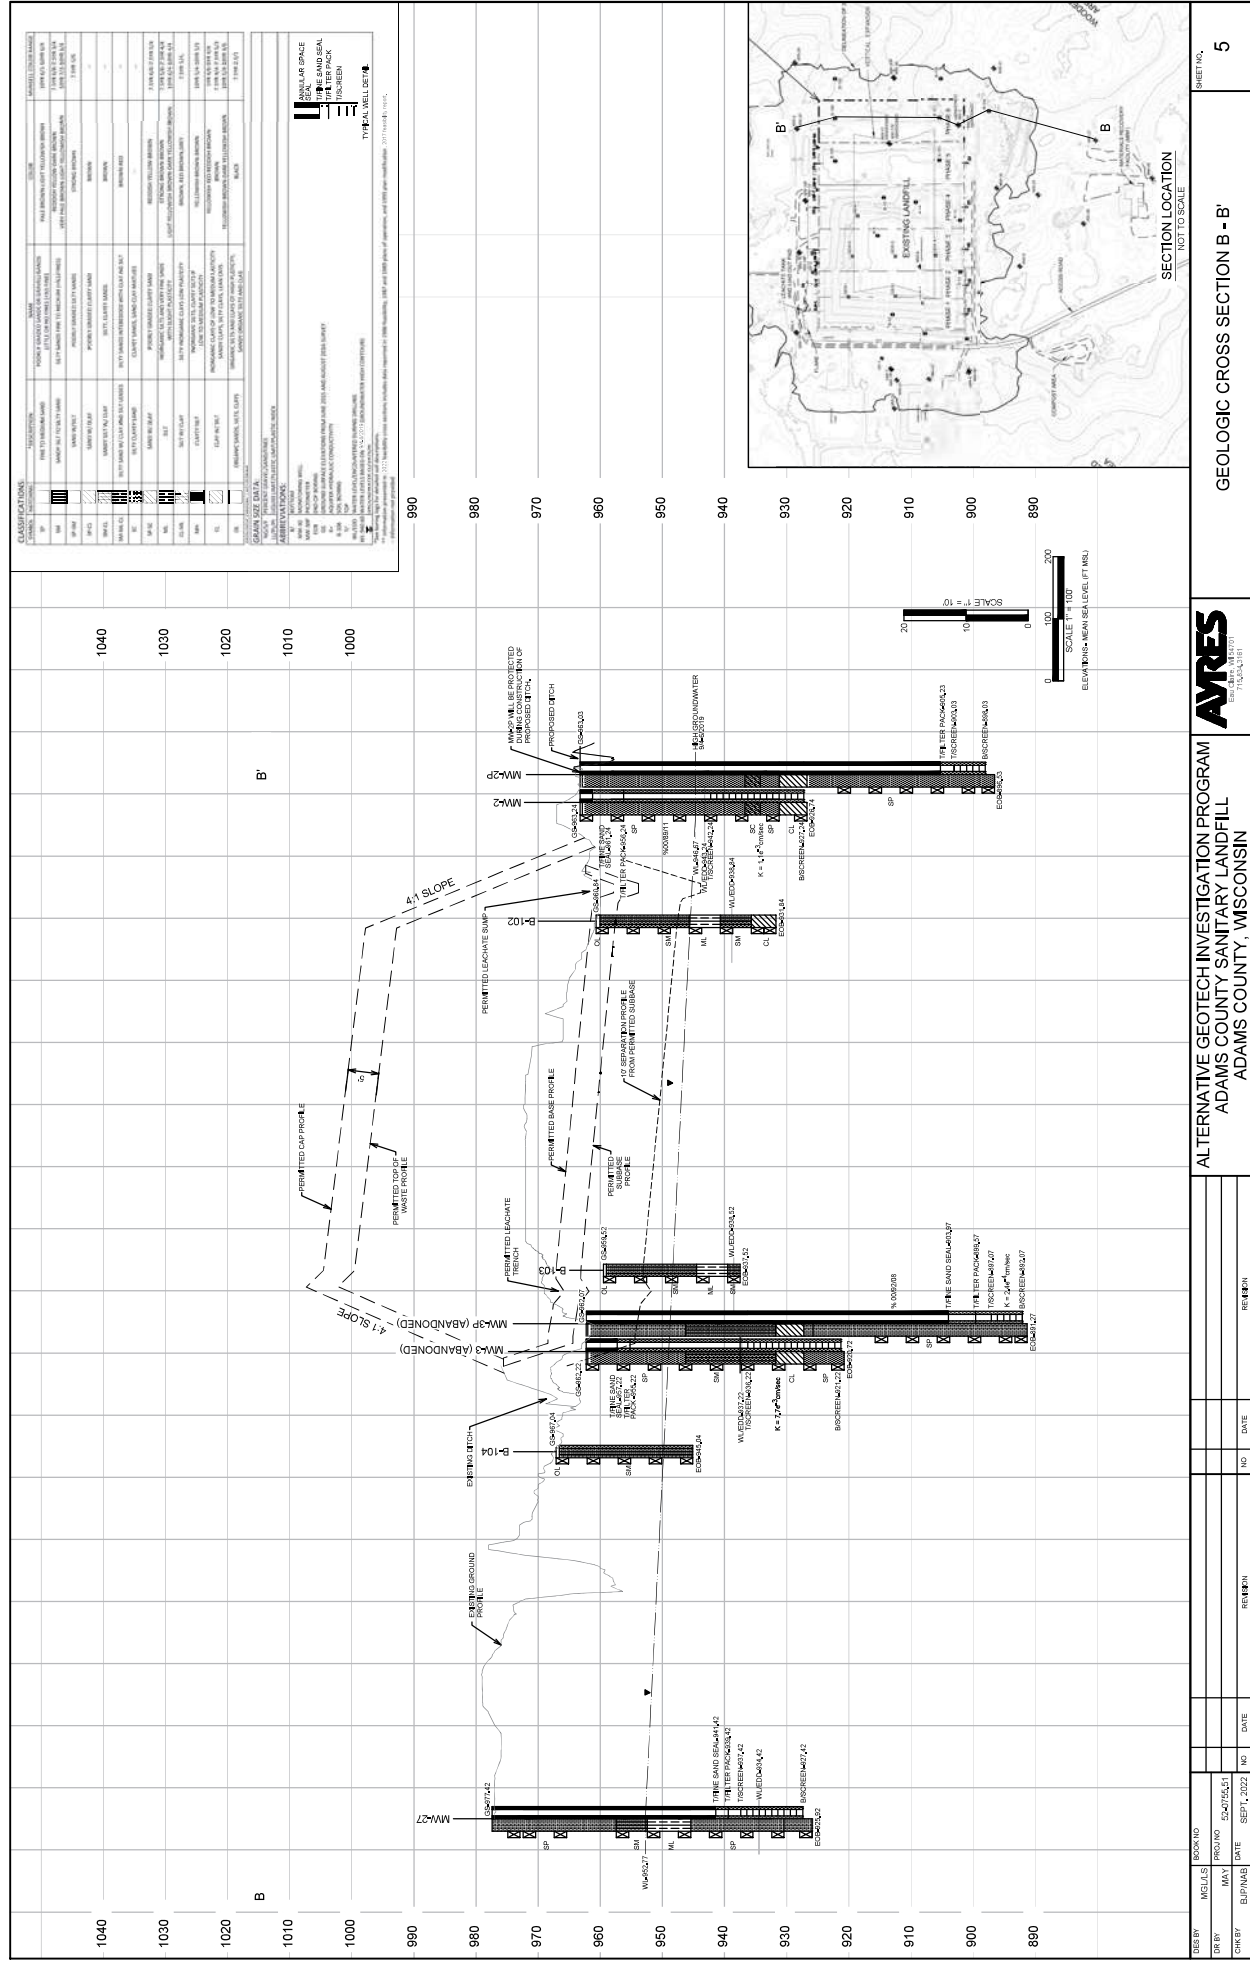


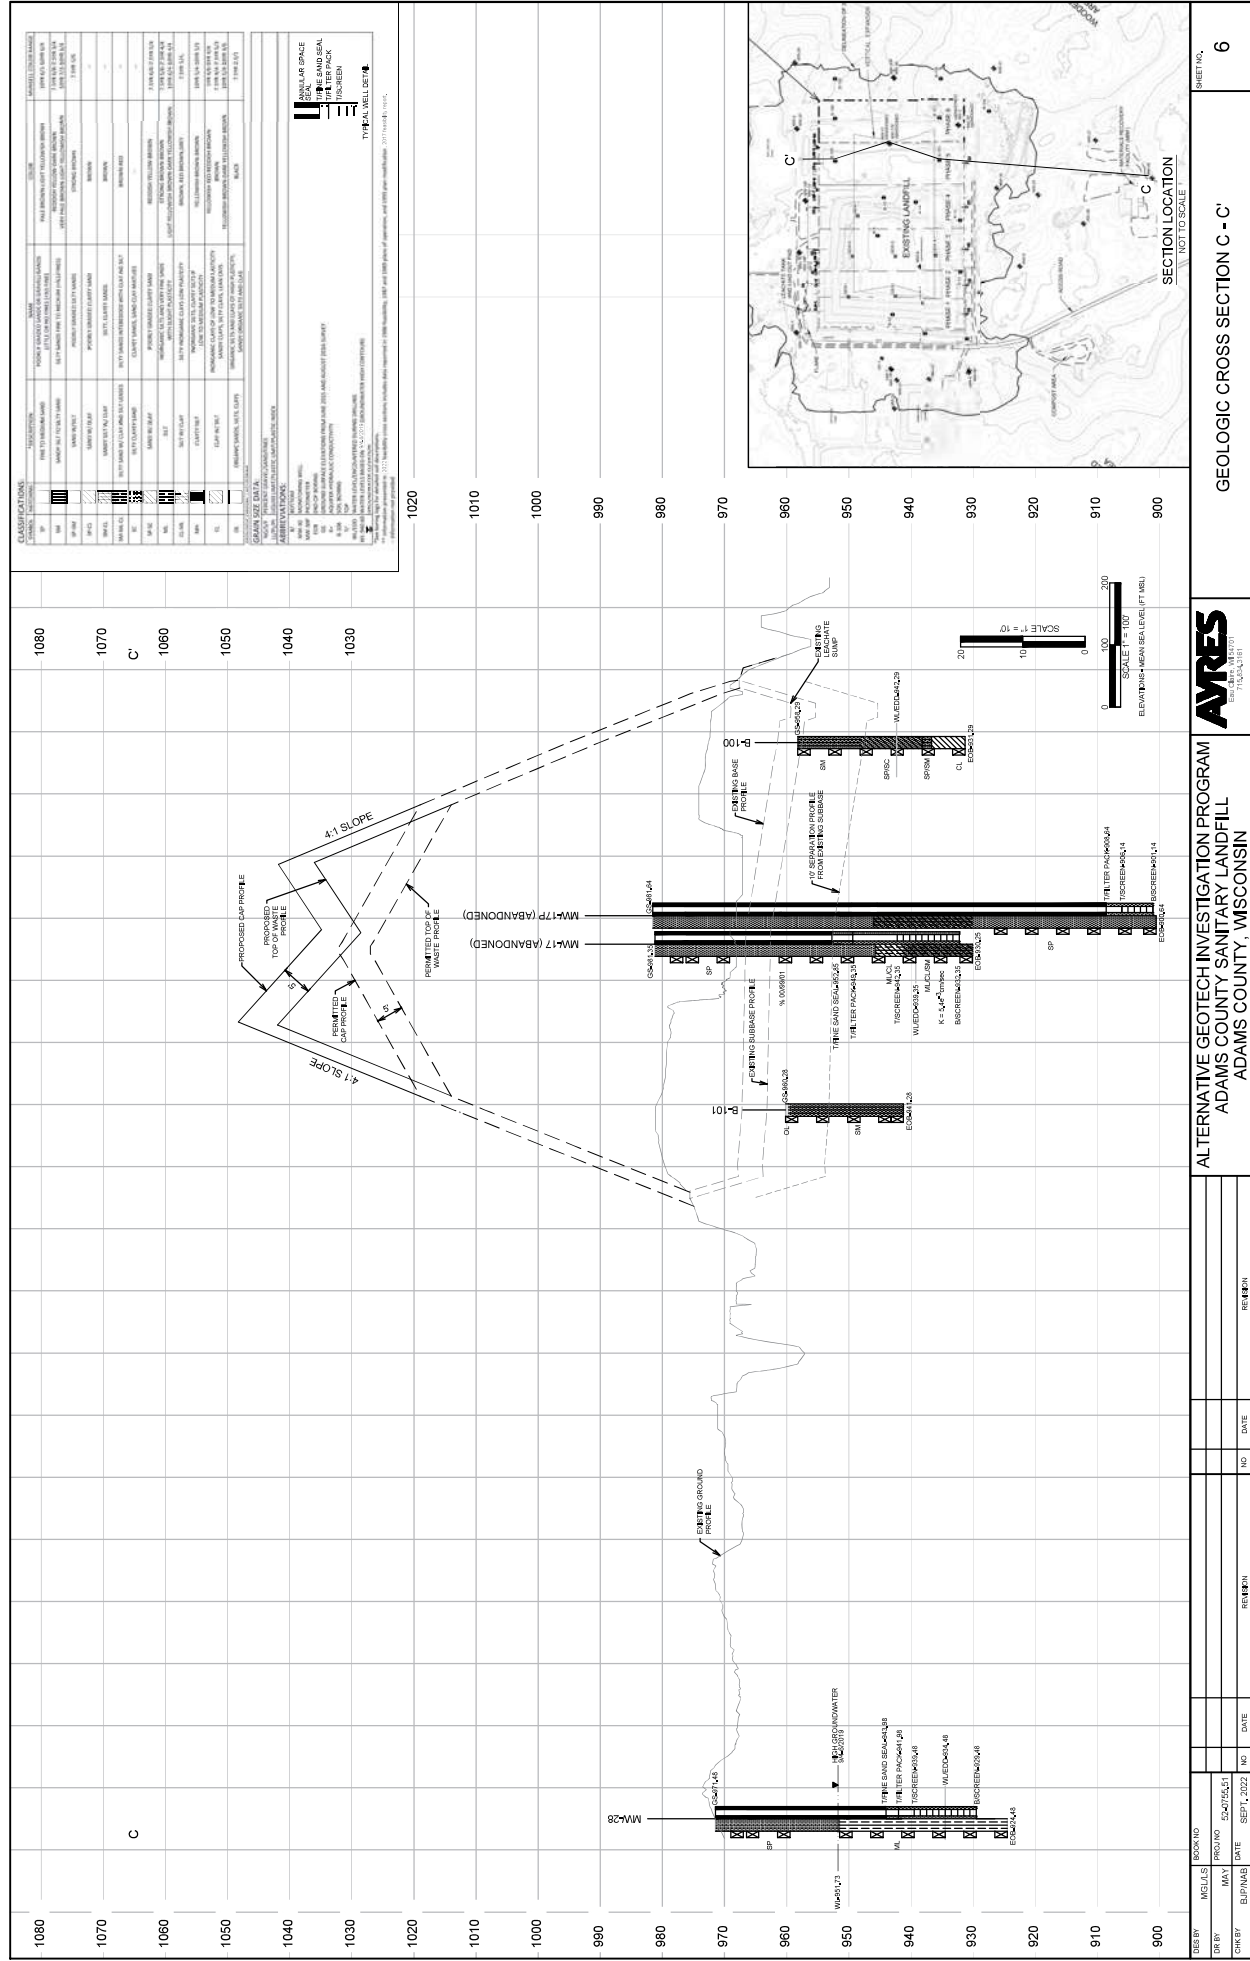


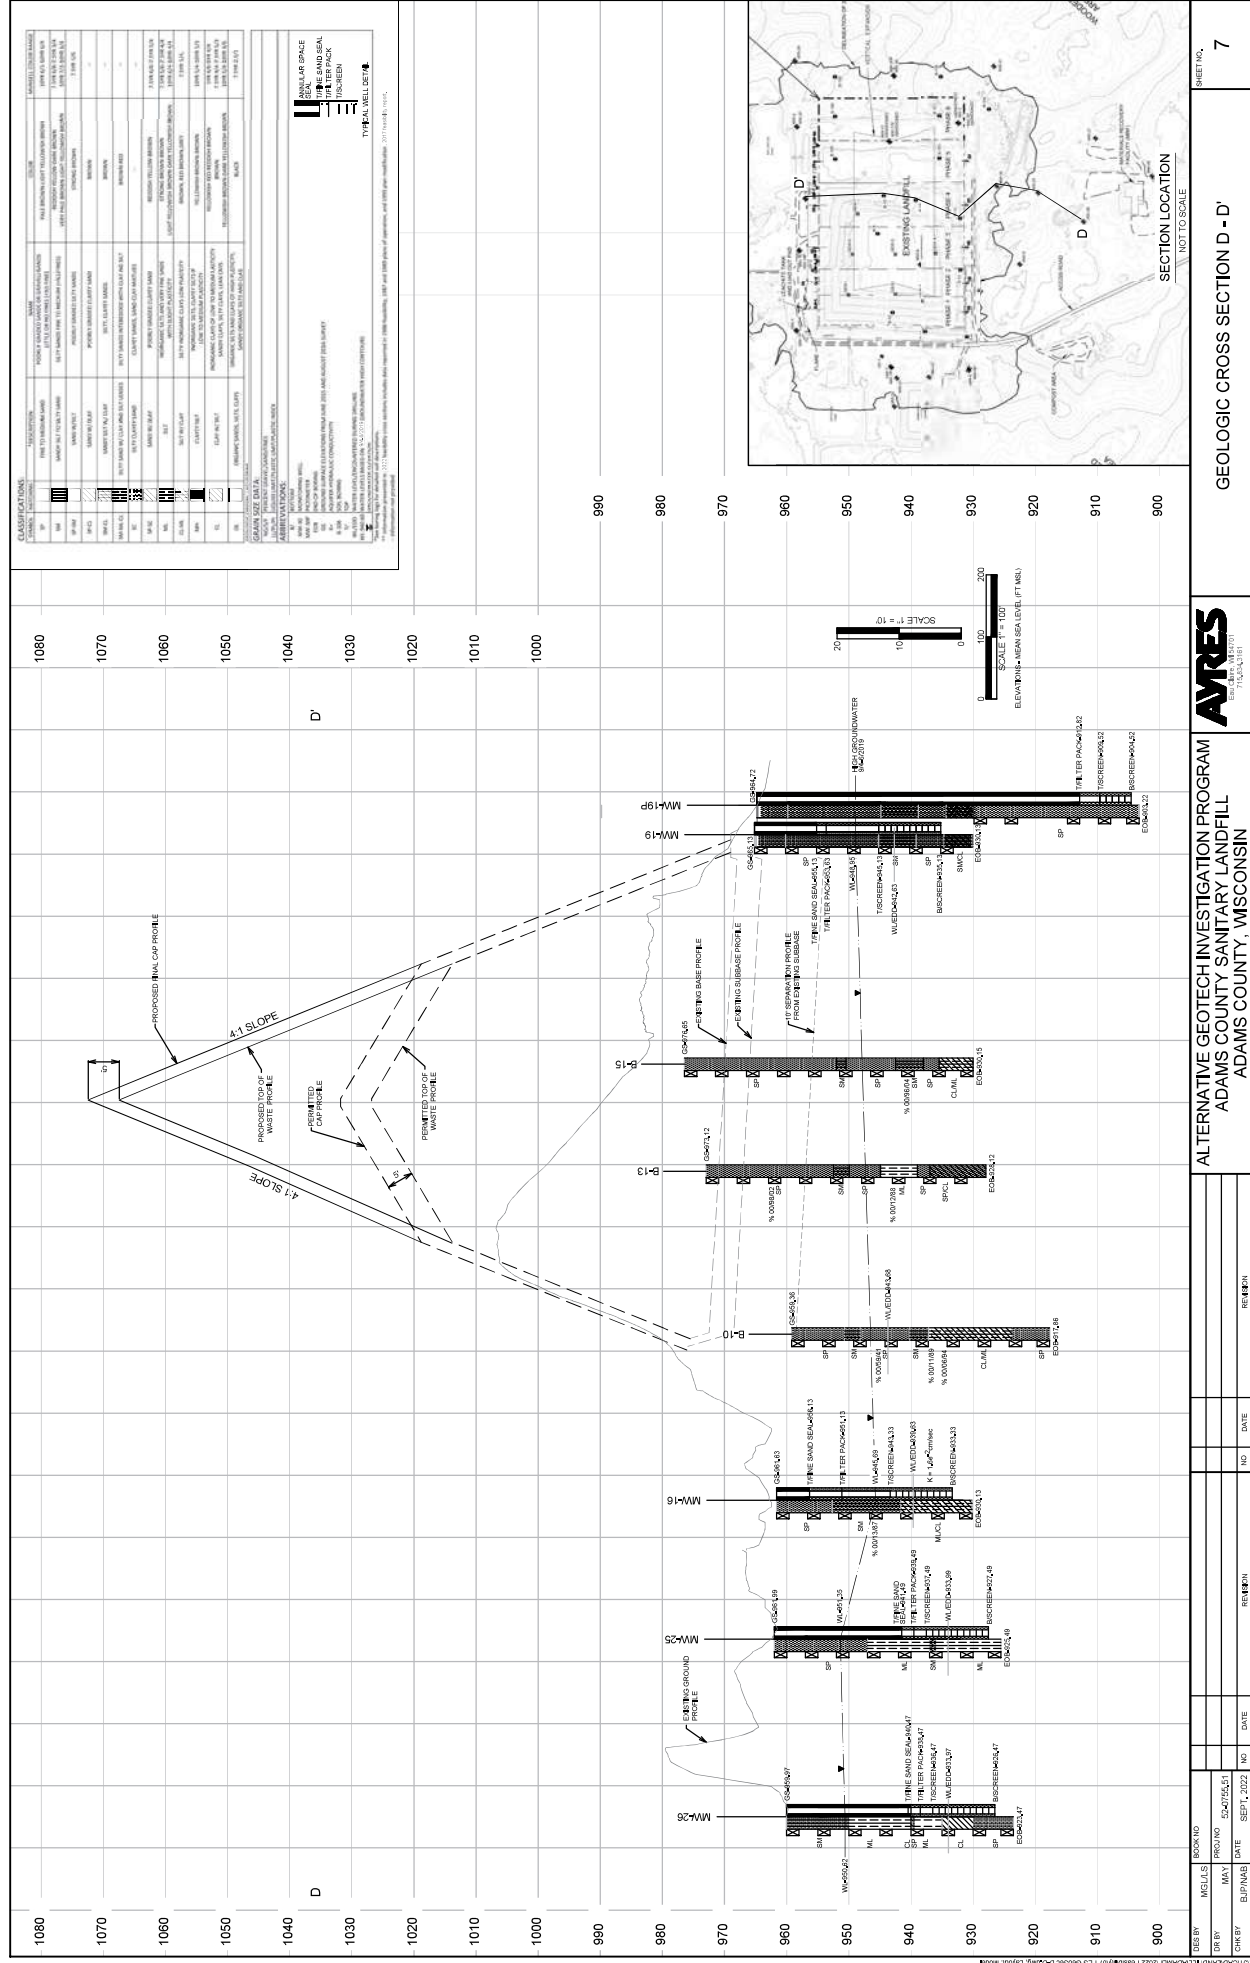


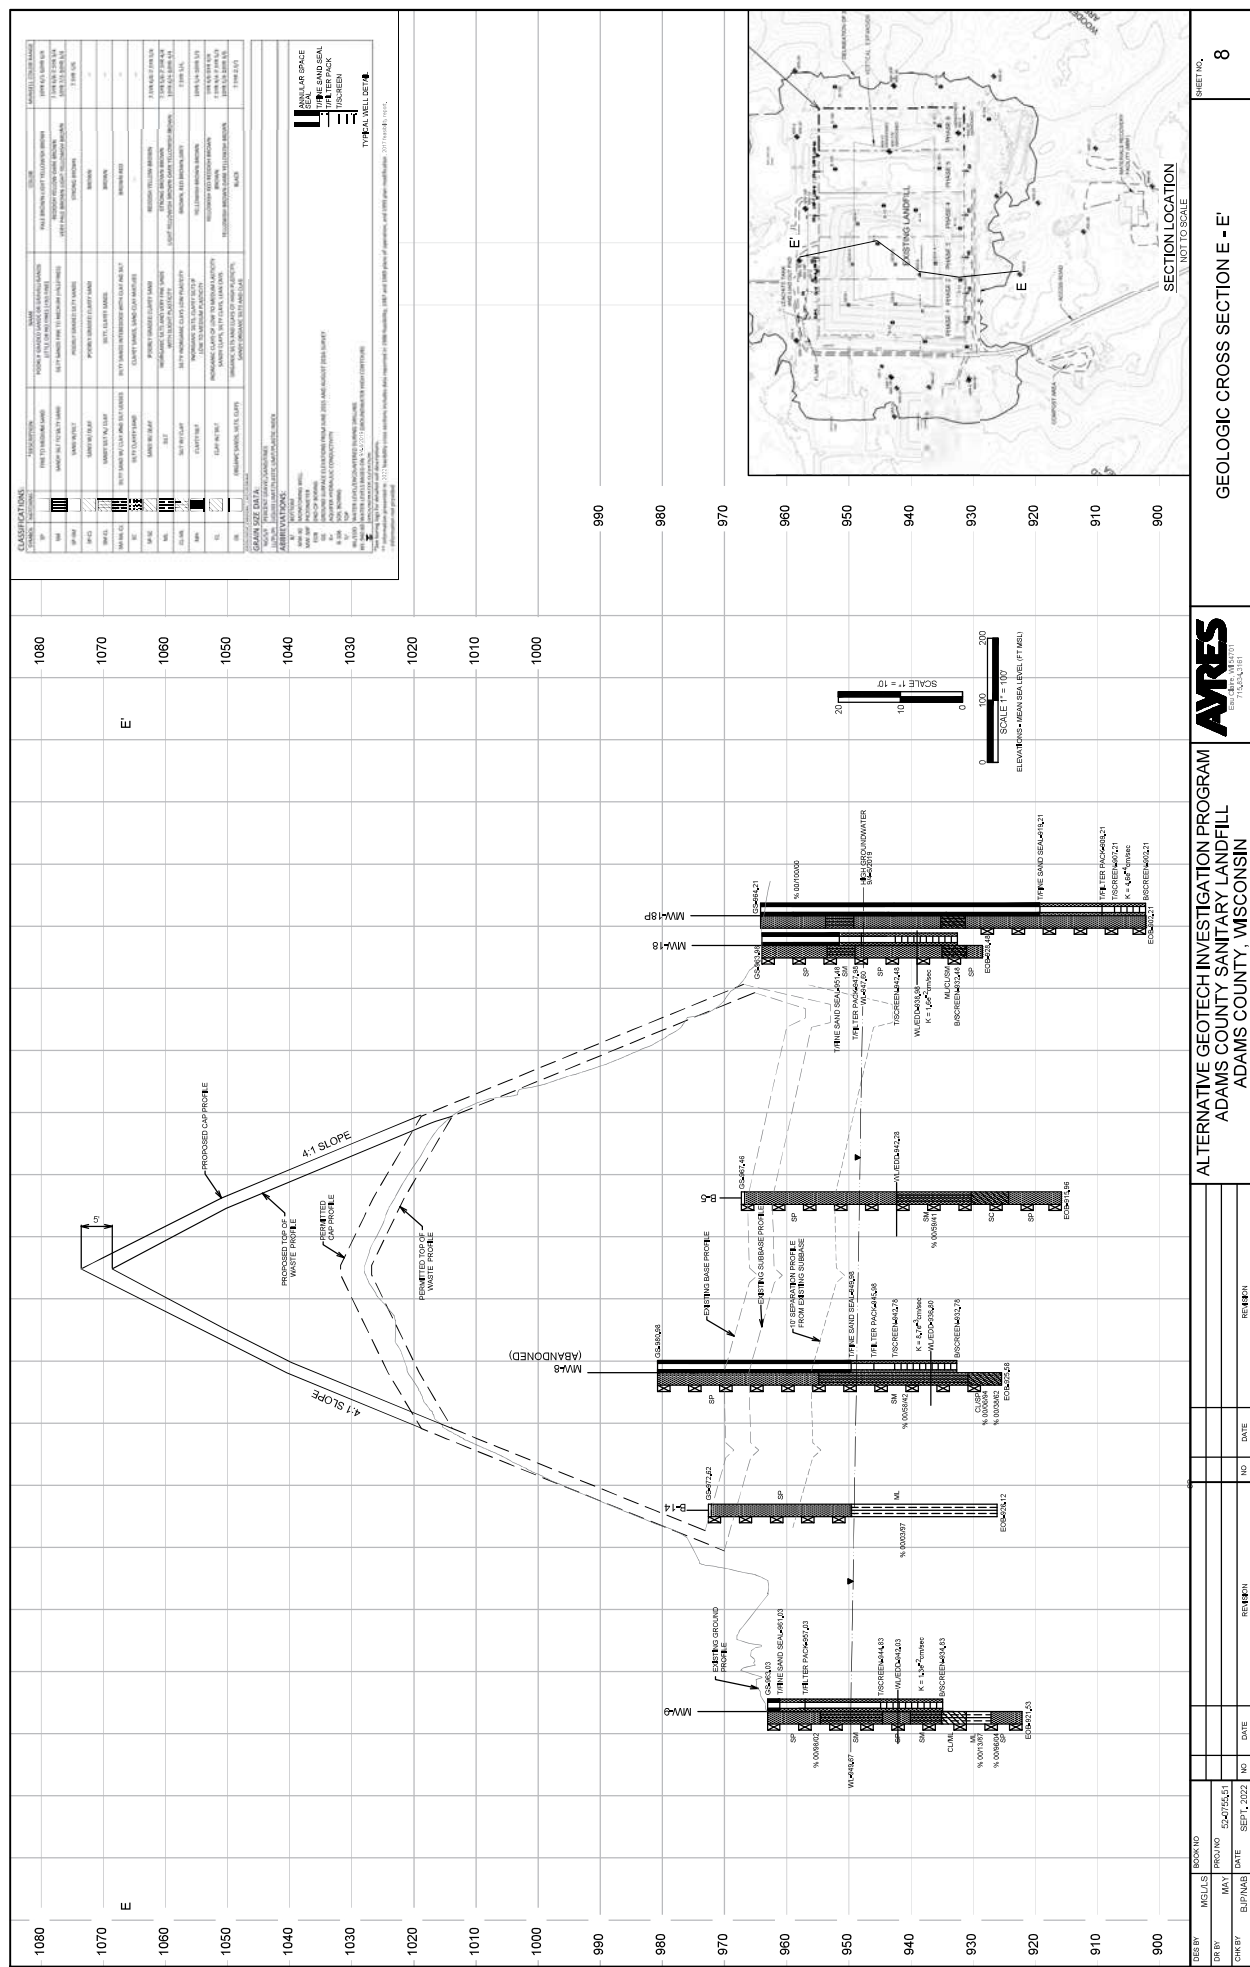

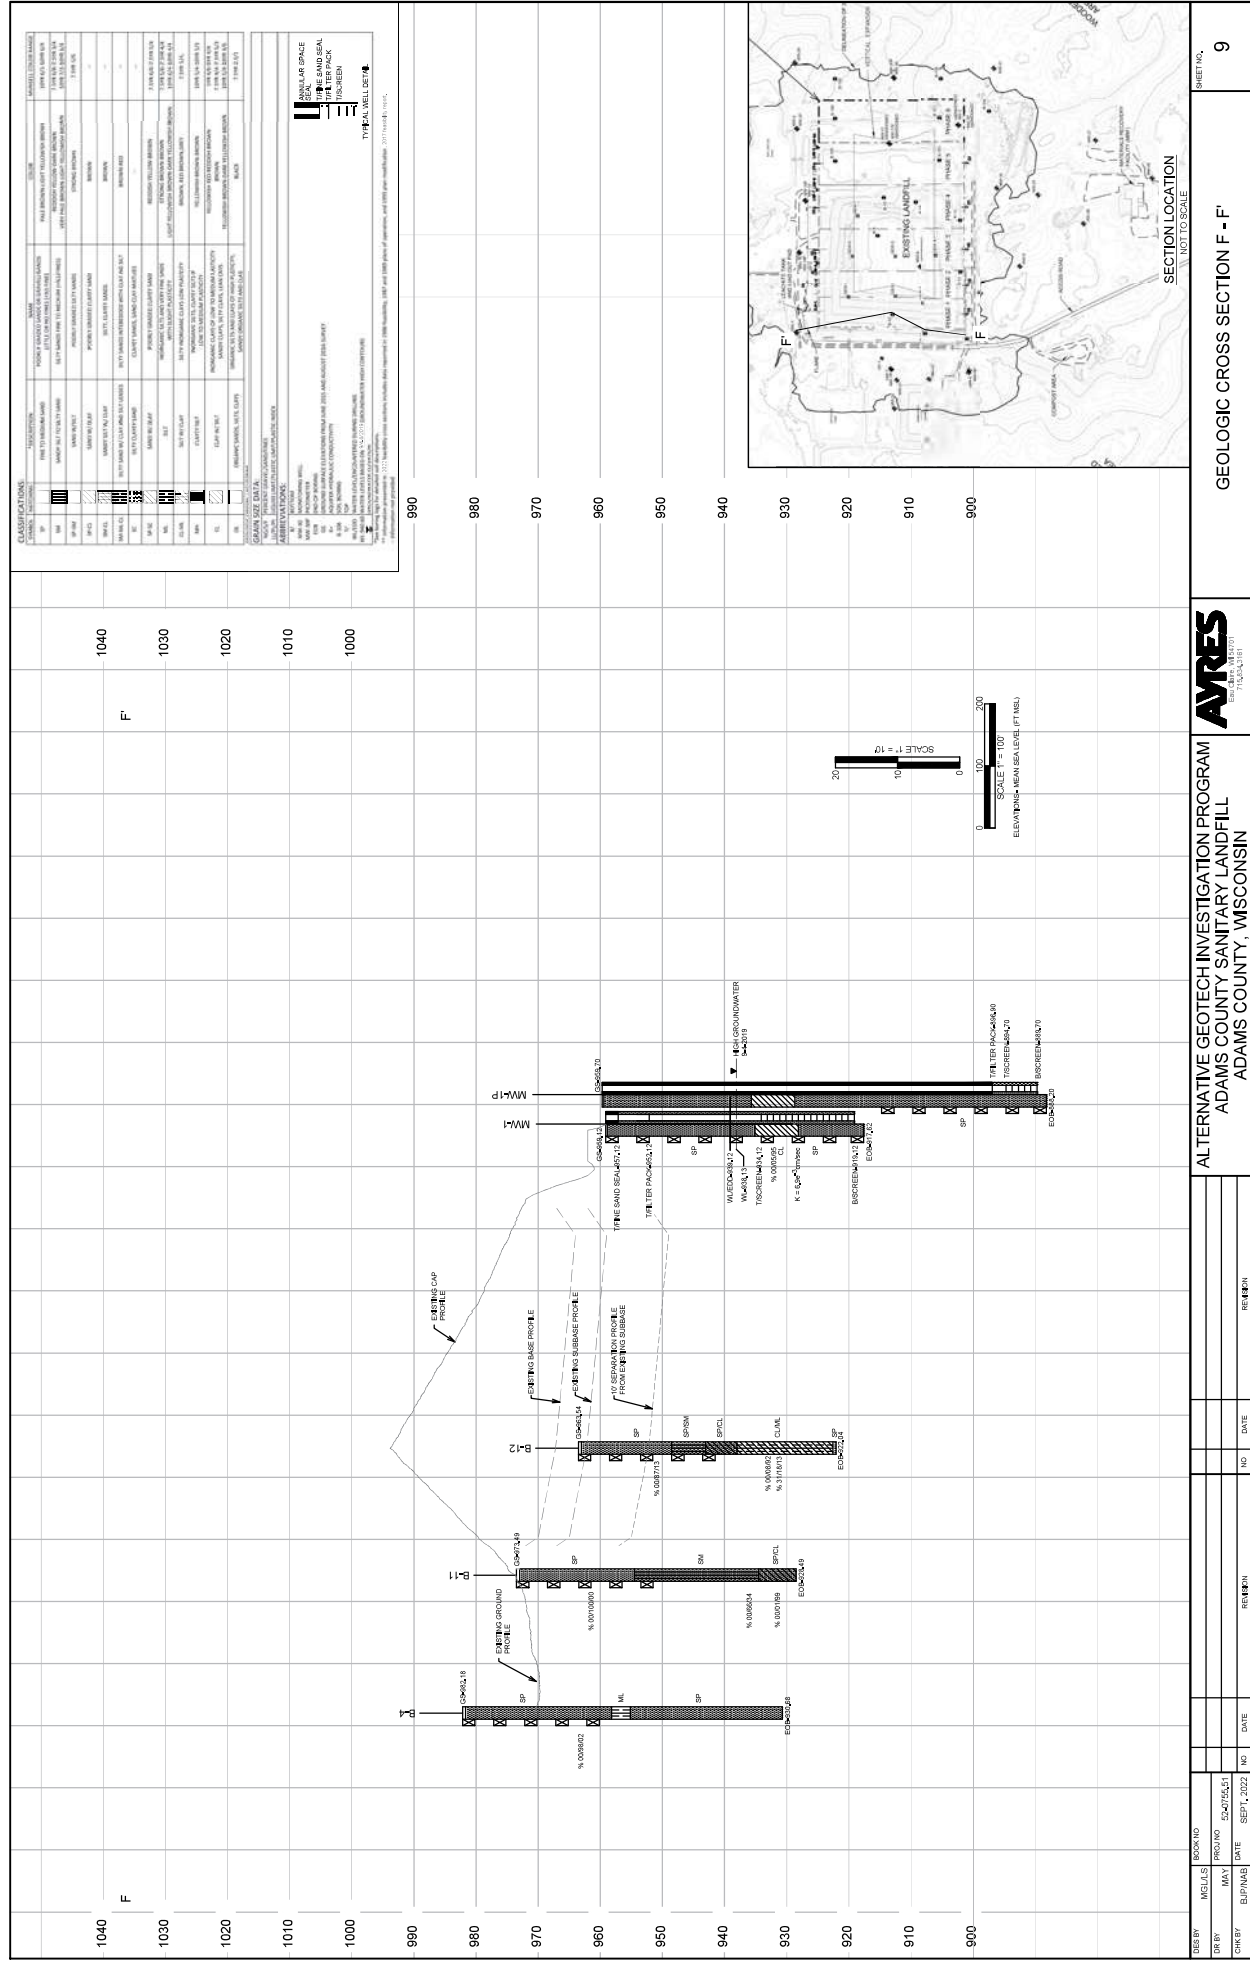


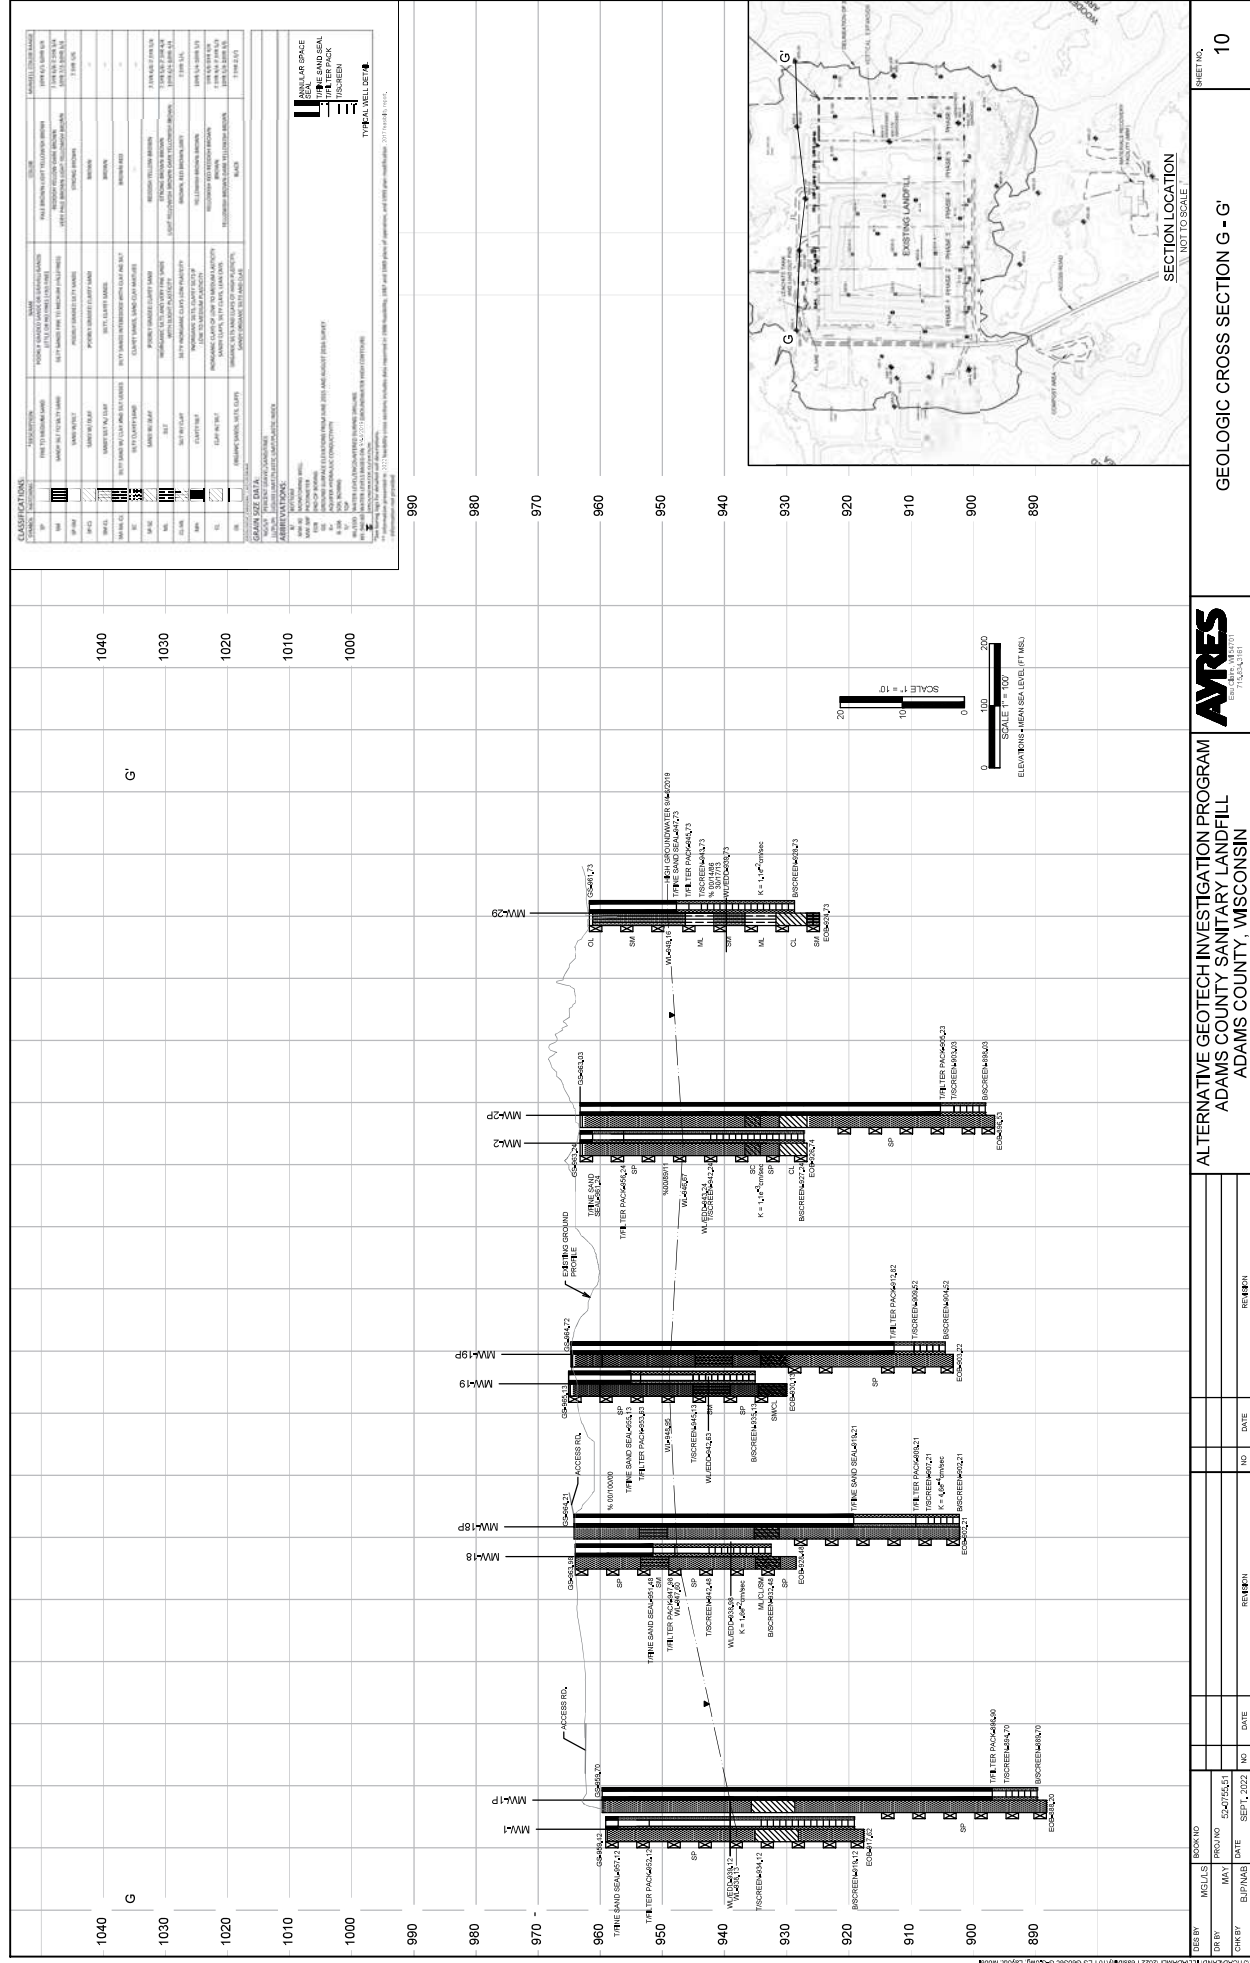


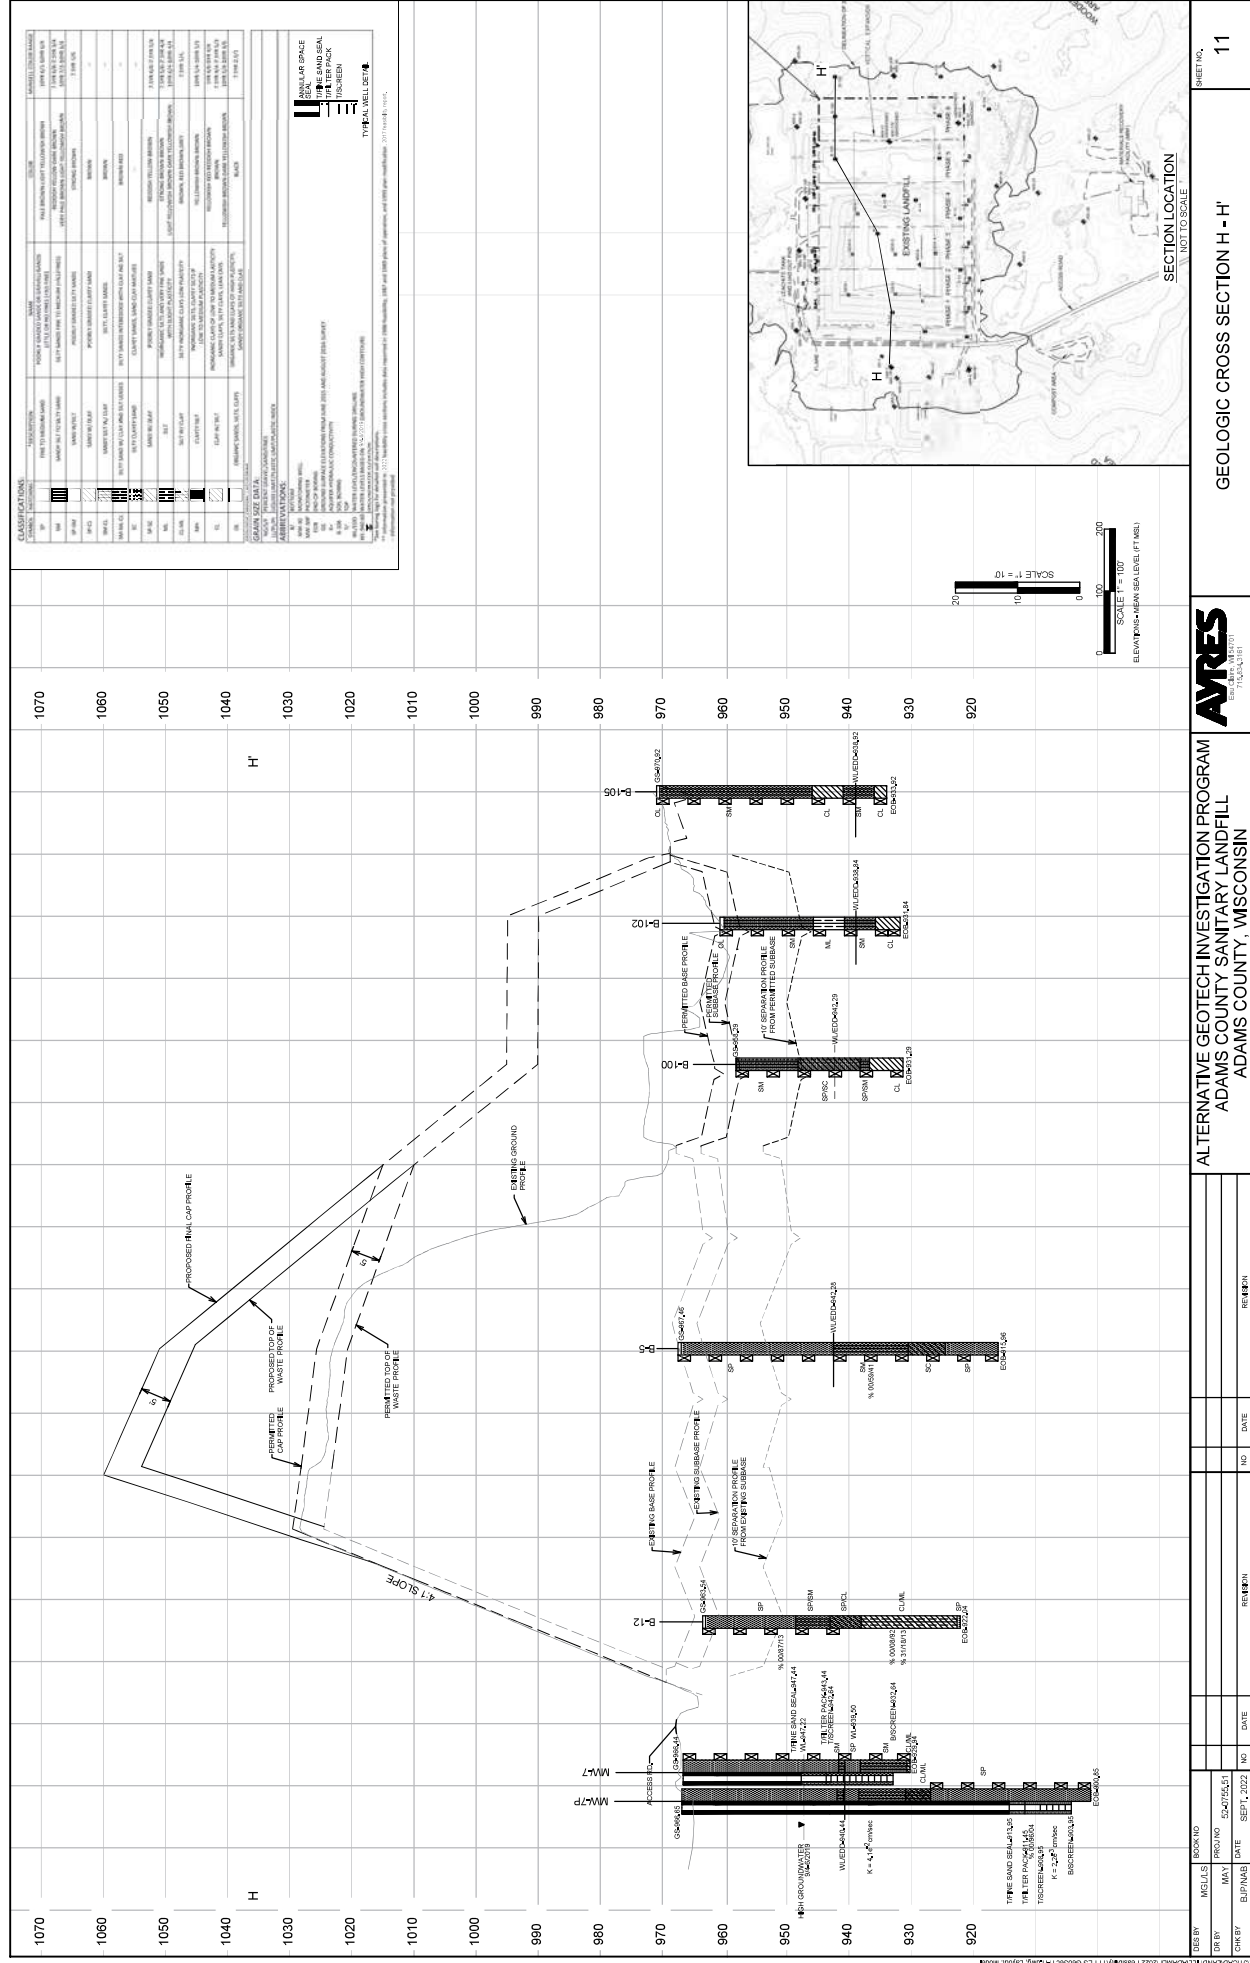


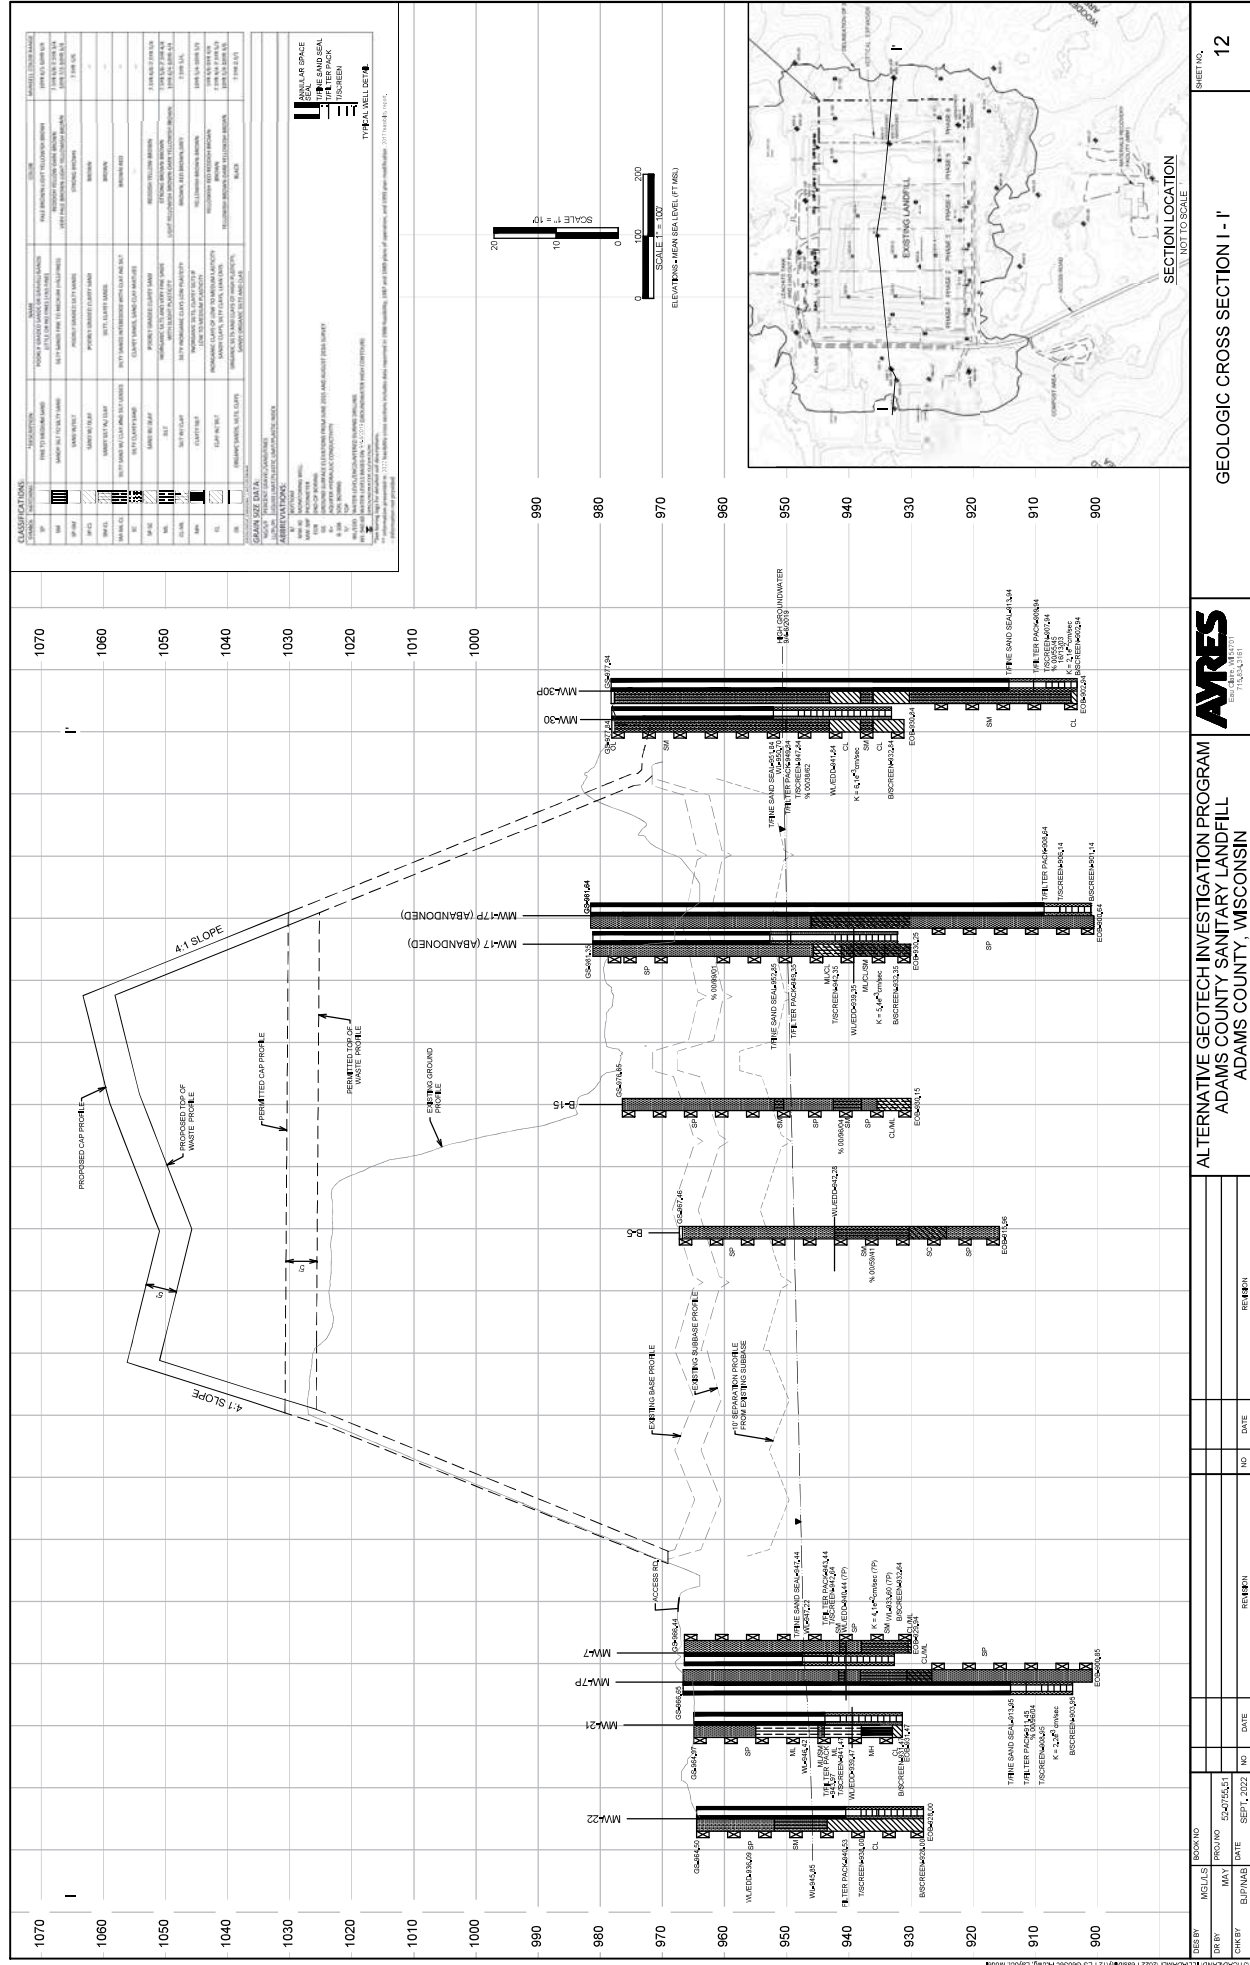




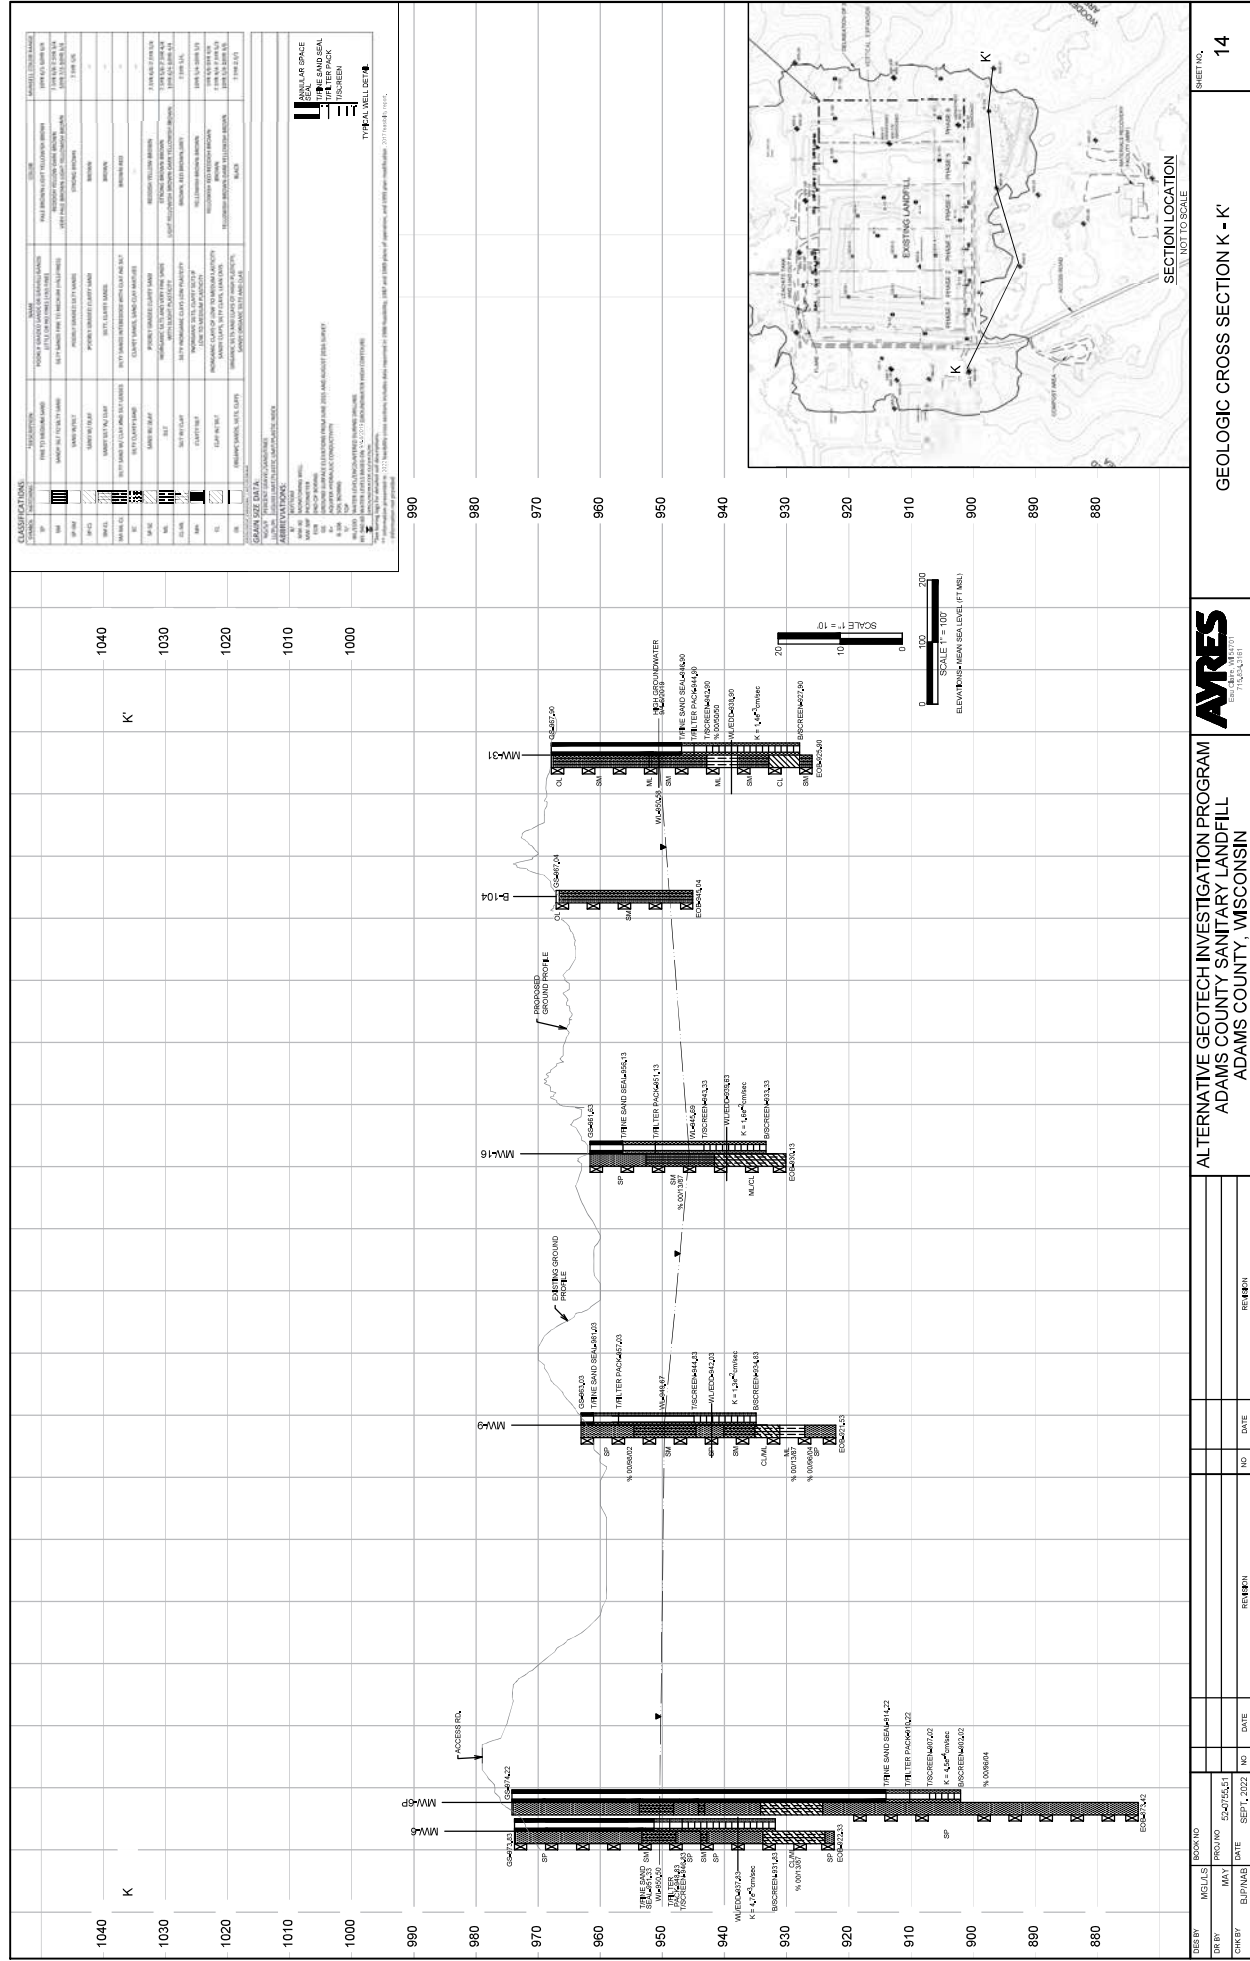

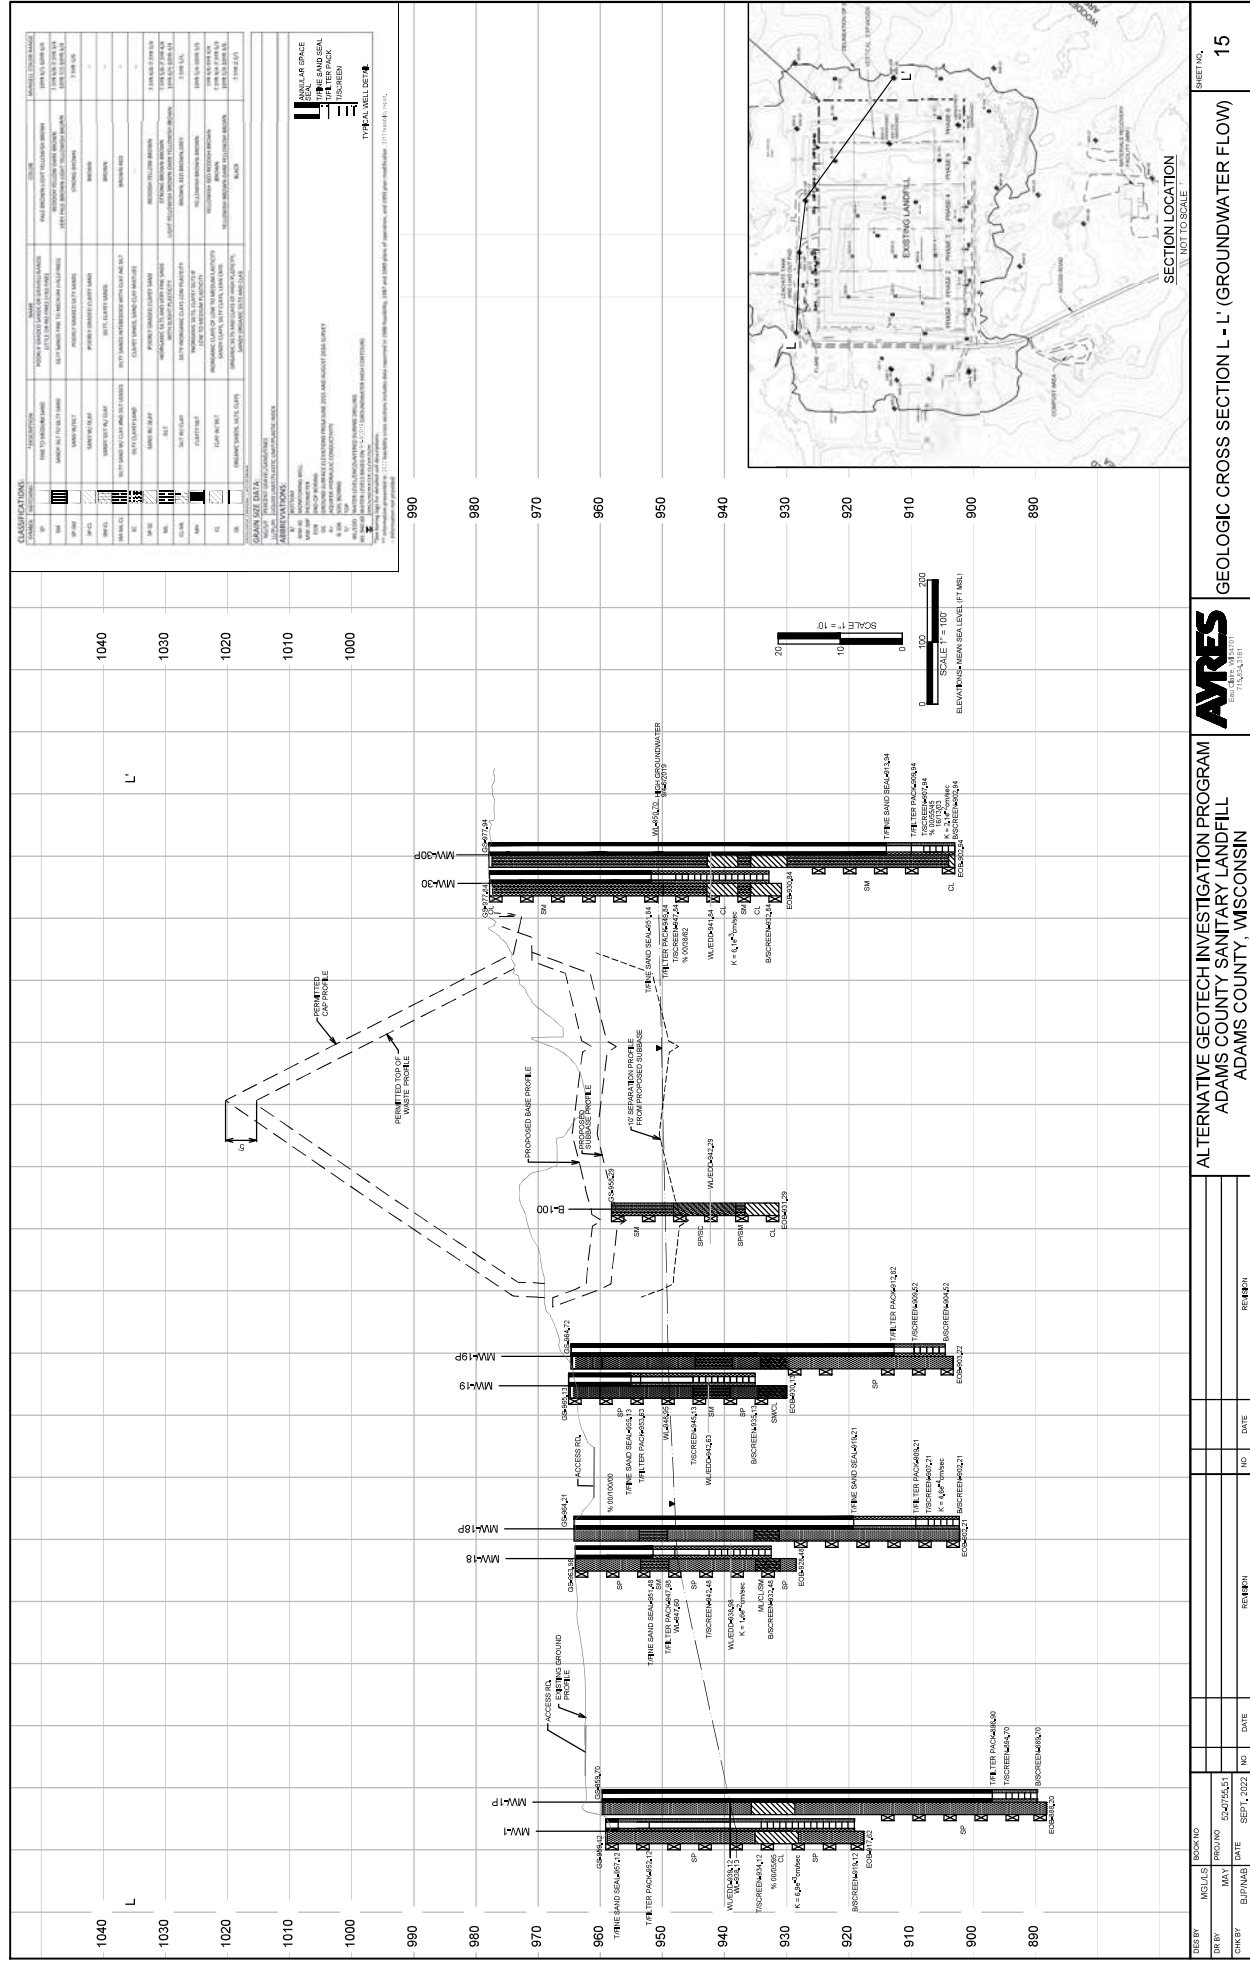

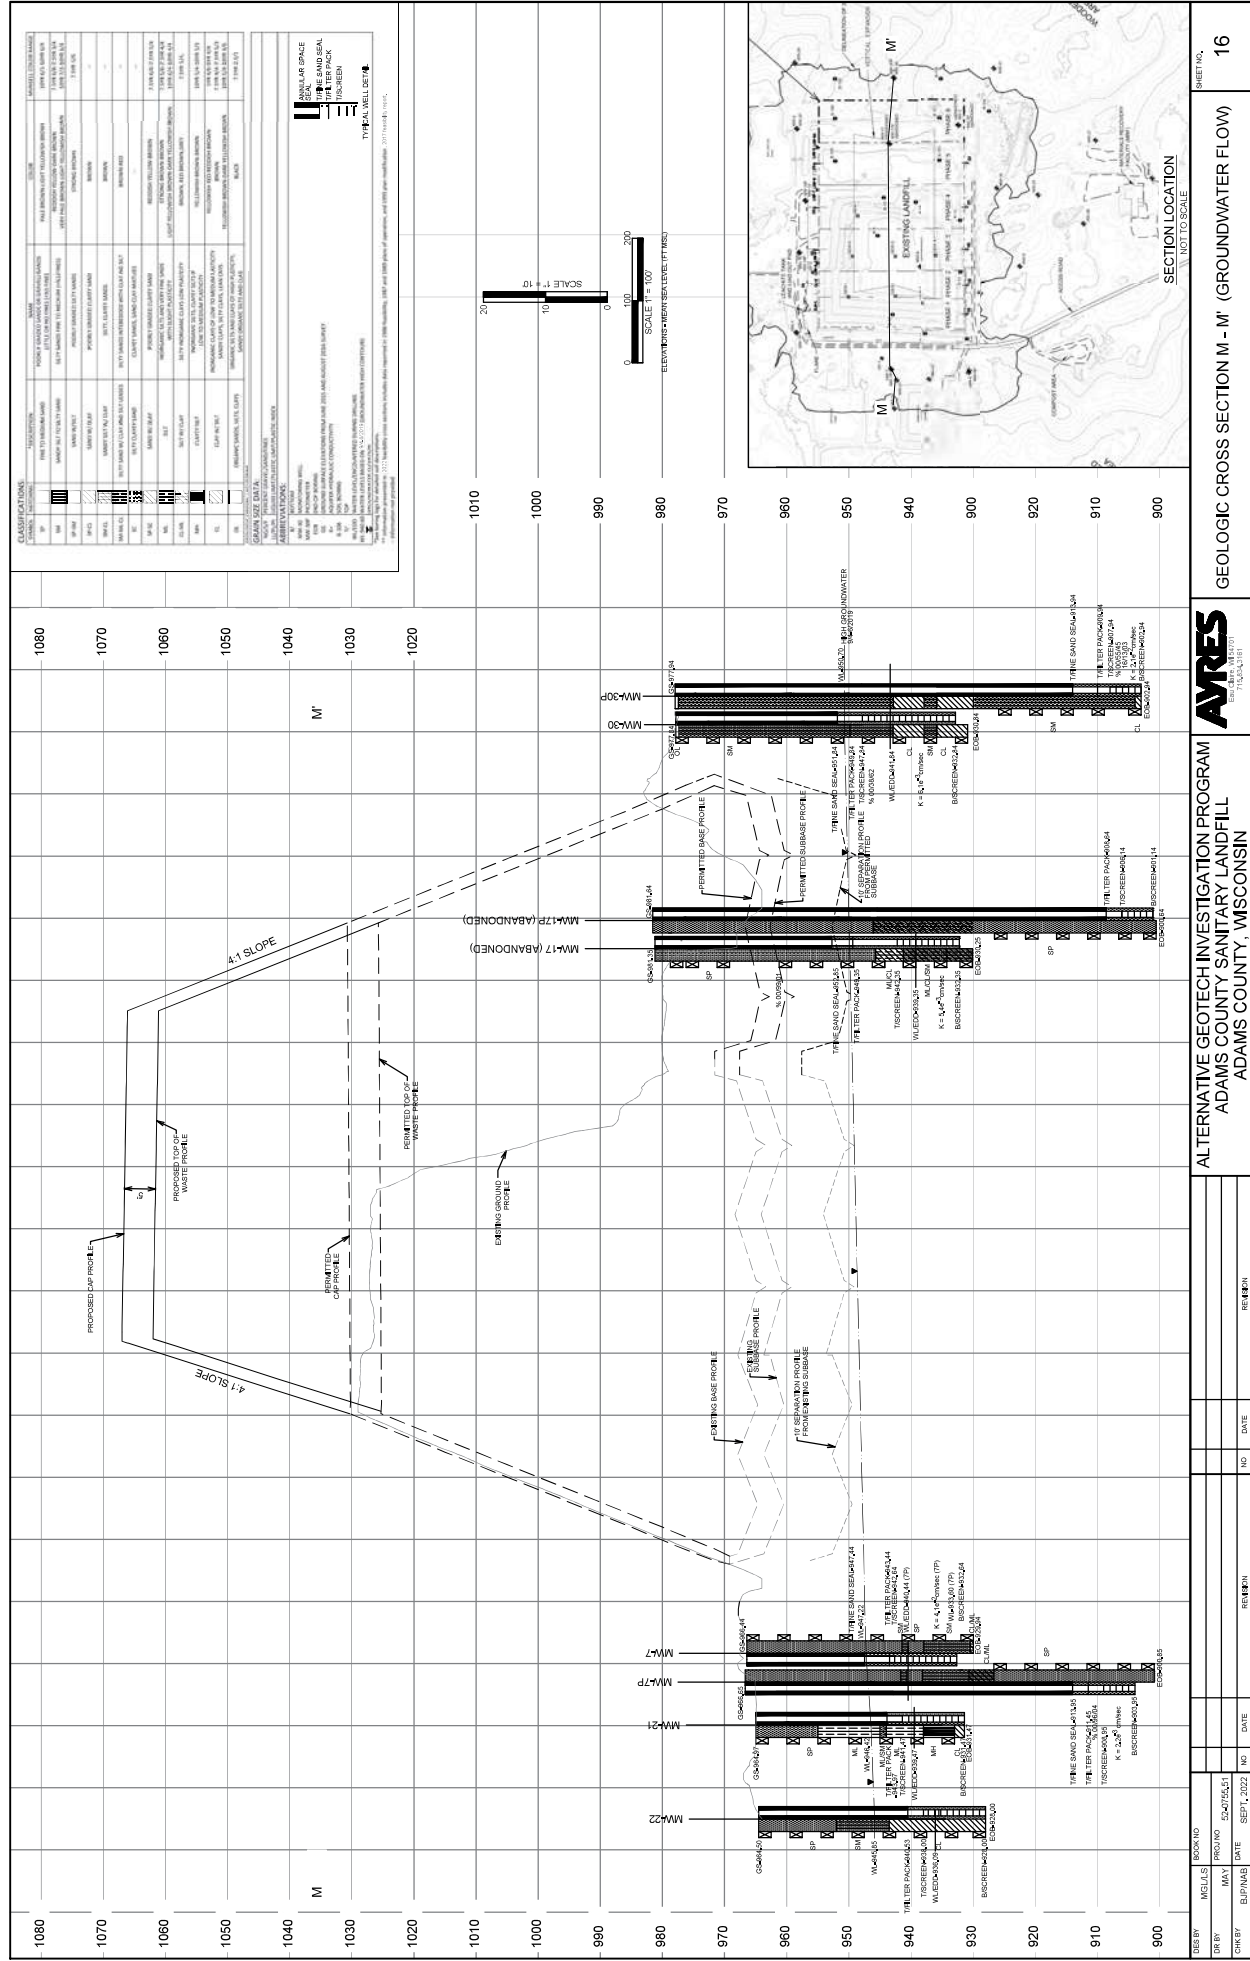

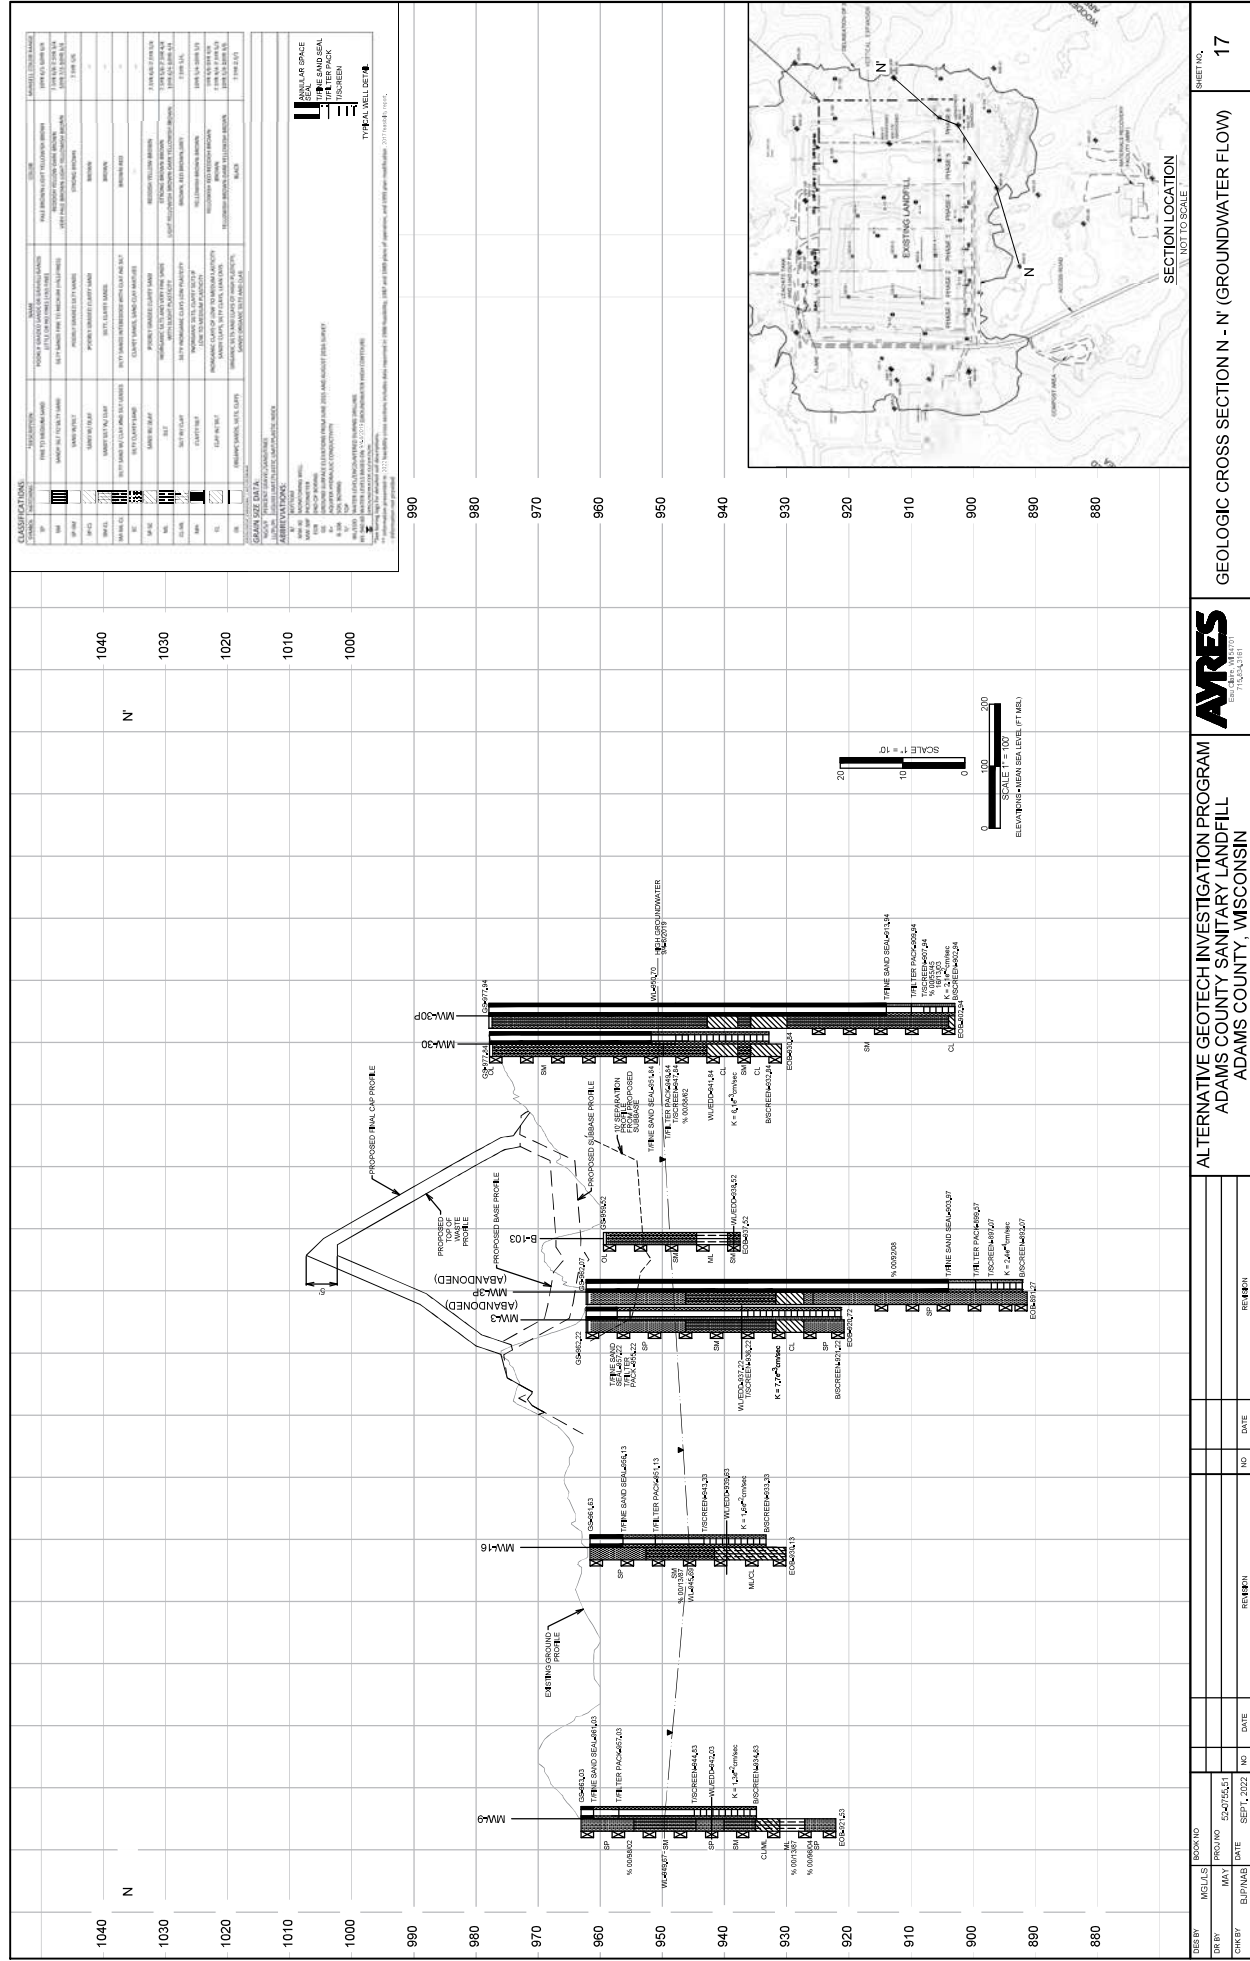



AVRES
CONSULTANTS

ALTERNATIVE GEOTECH INVESTIGATION PROGRAM
ADAMS COUNTY SANITARY LANDFILL
ADAMS COUNTY, WISCONSIN



18

