



Attachment E


Revised and Additional Line-of-Sight Drawings

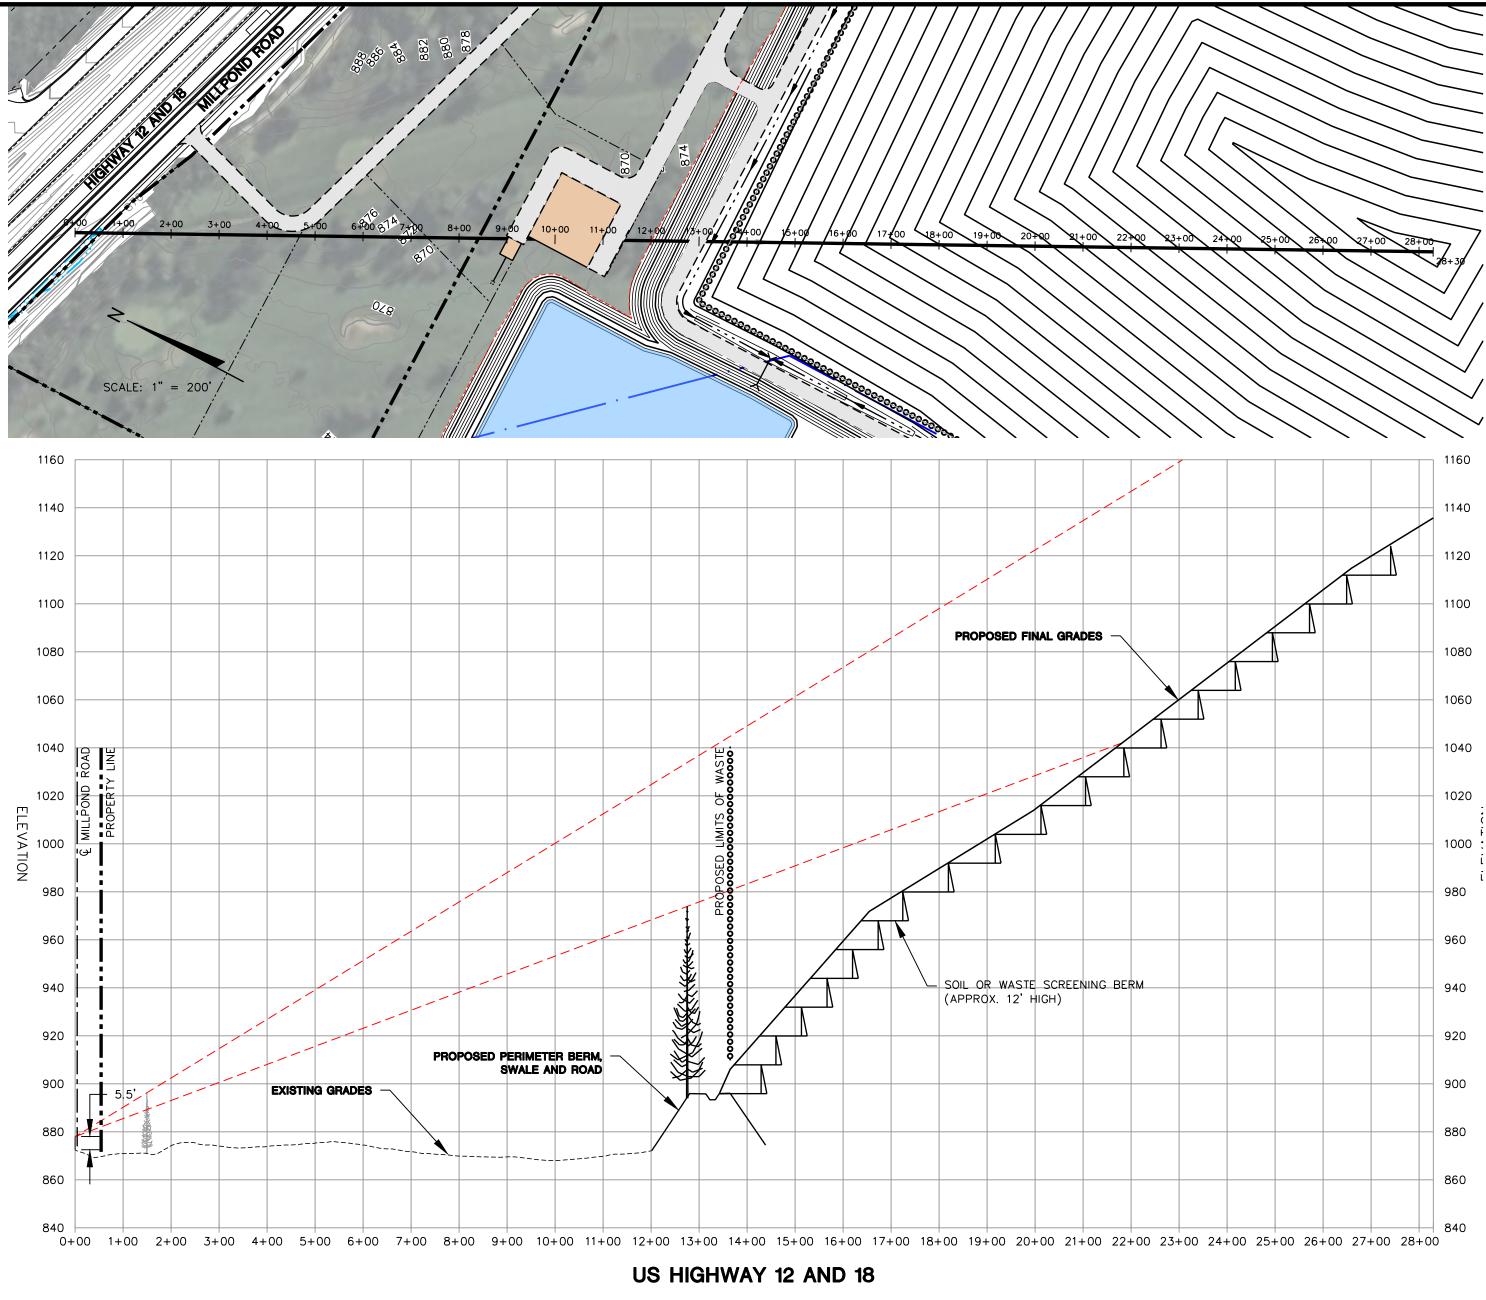

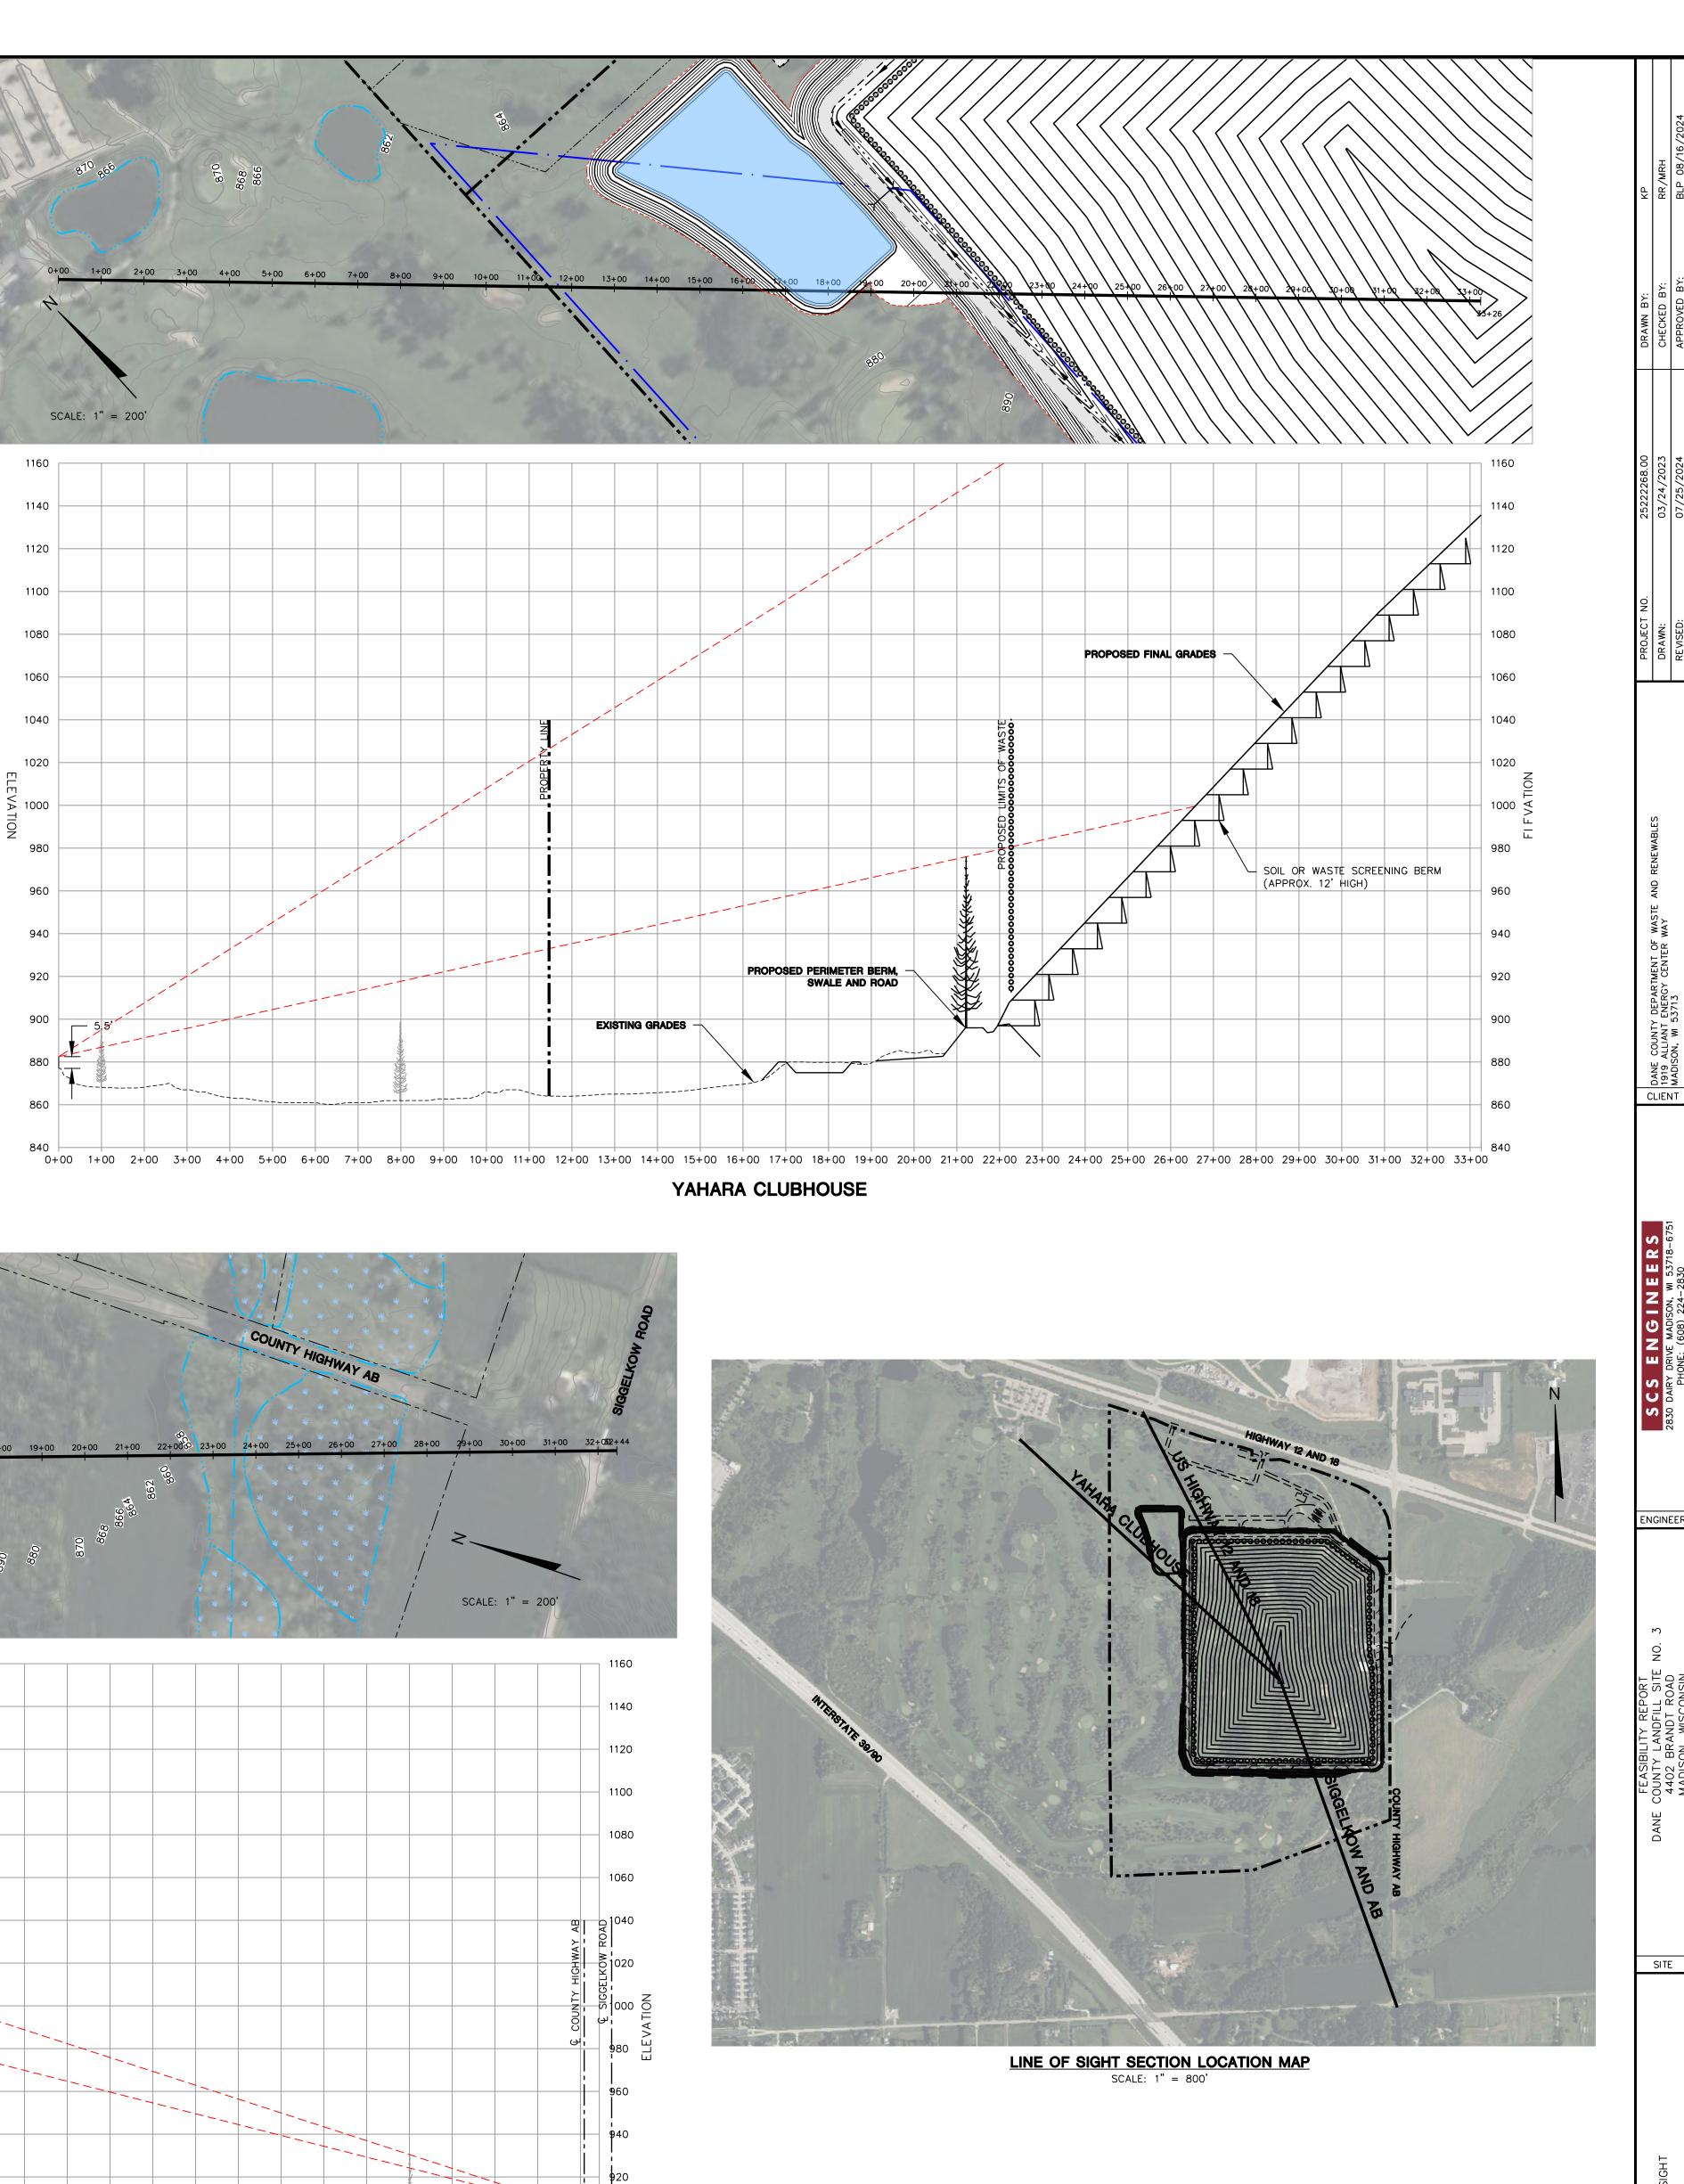


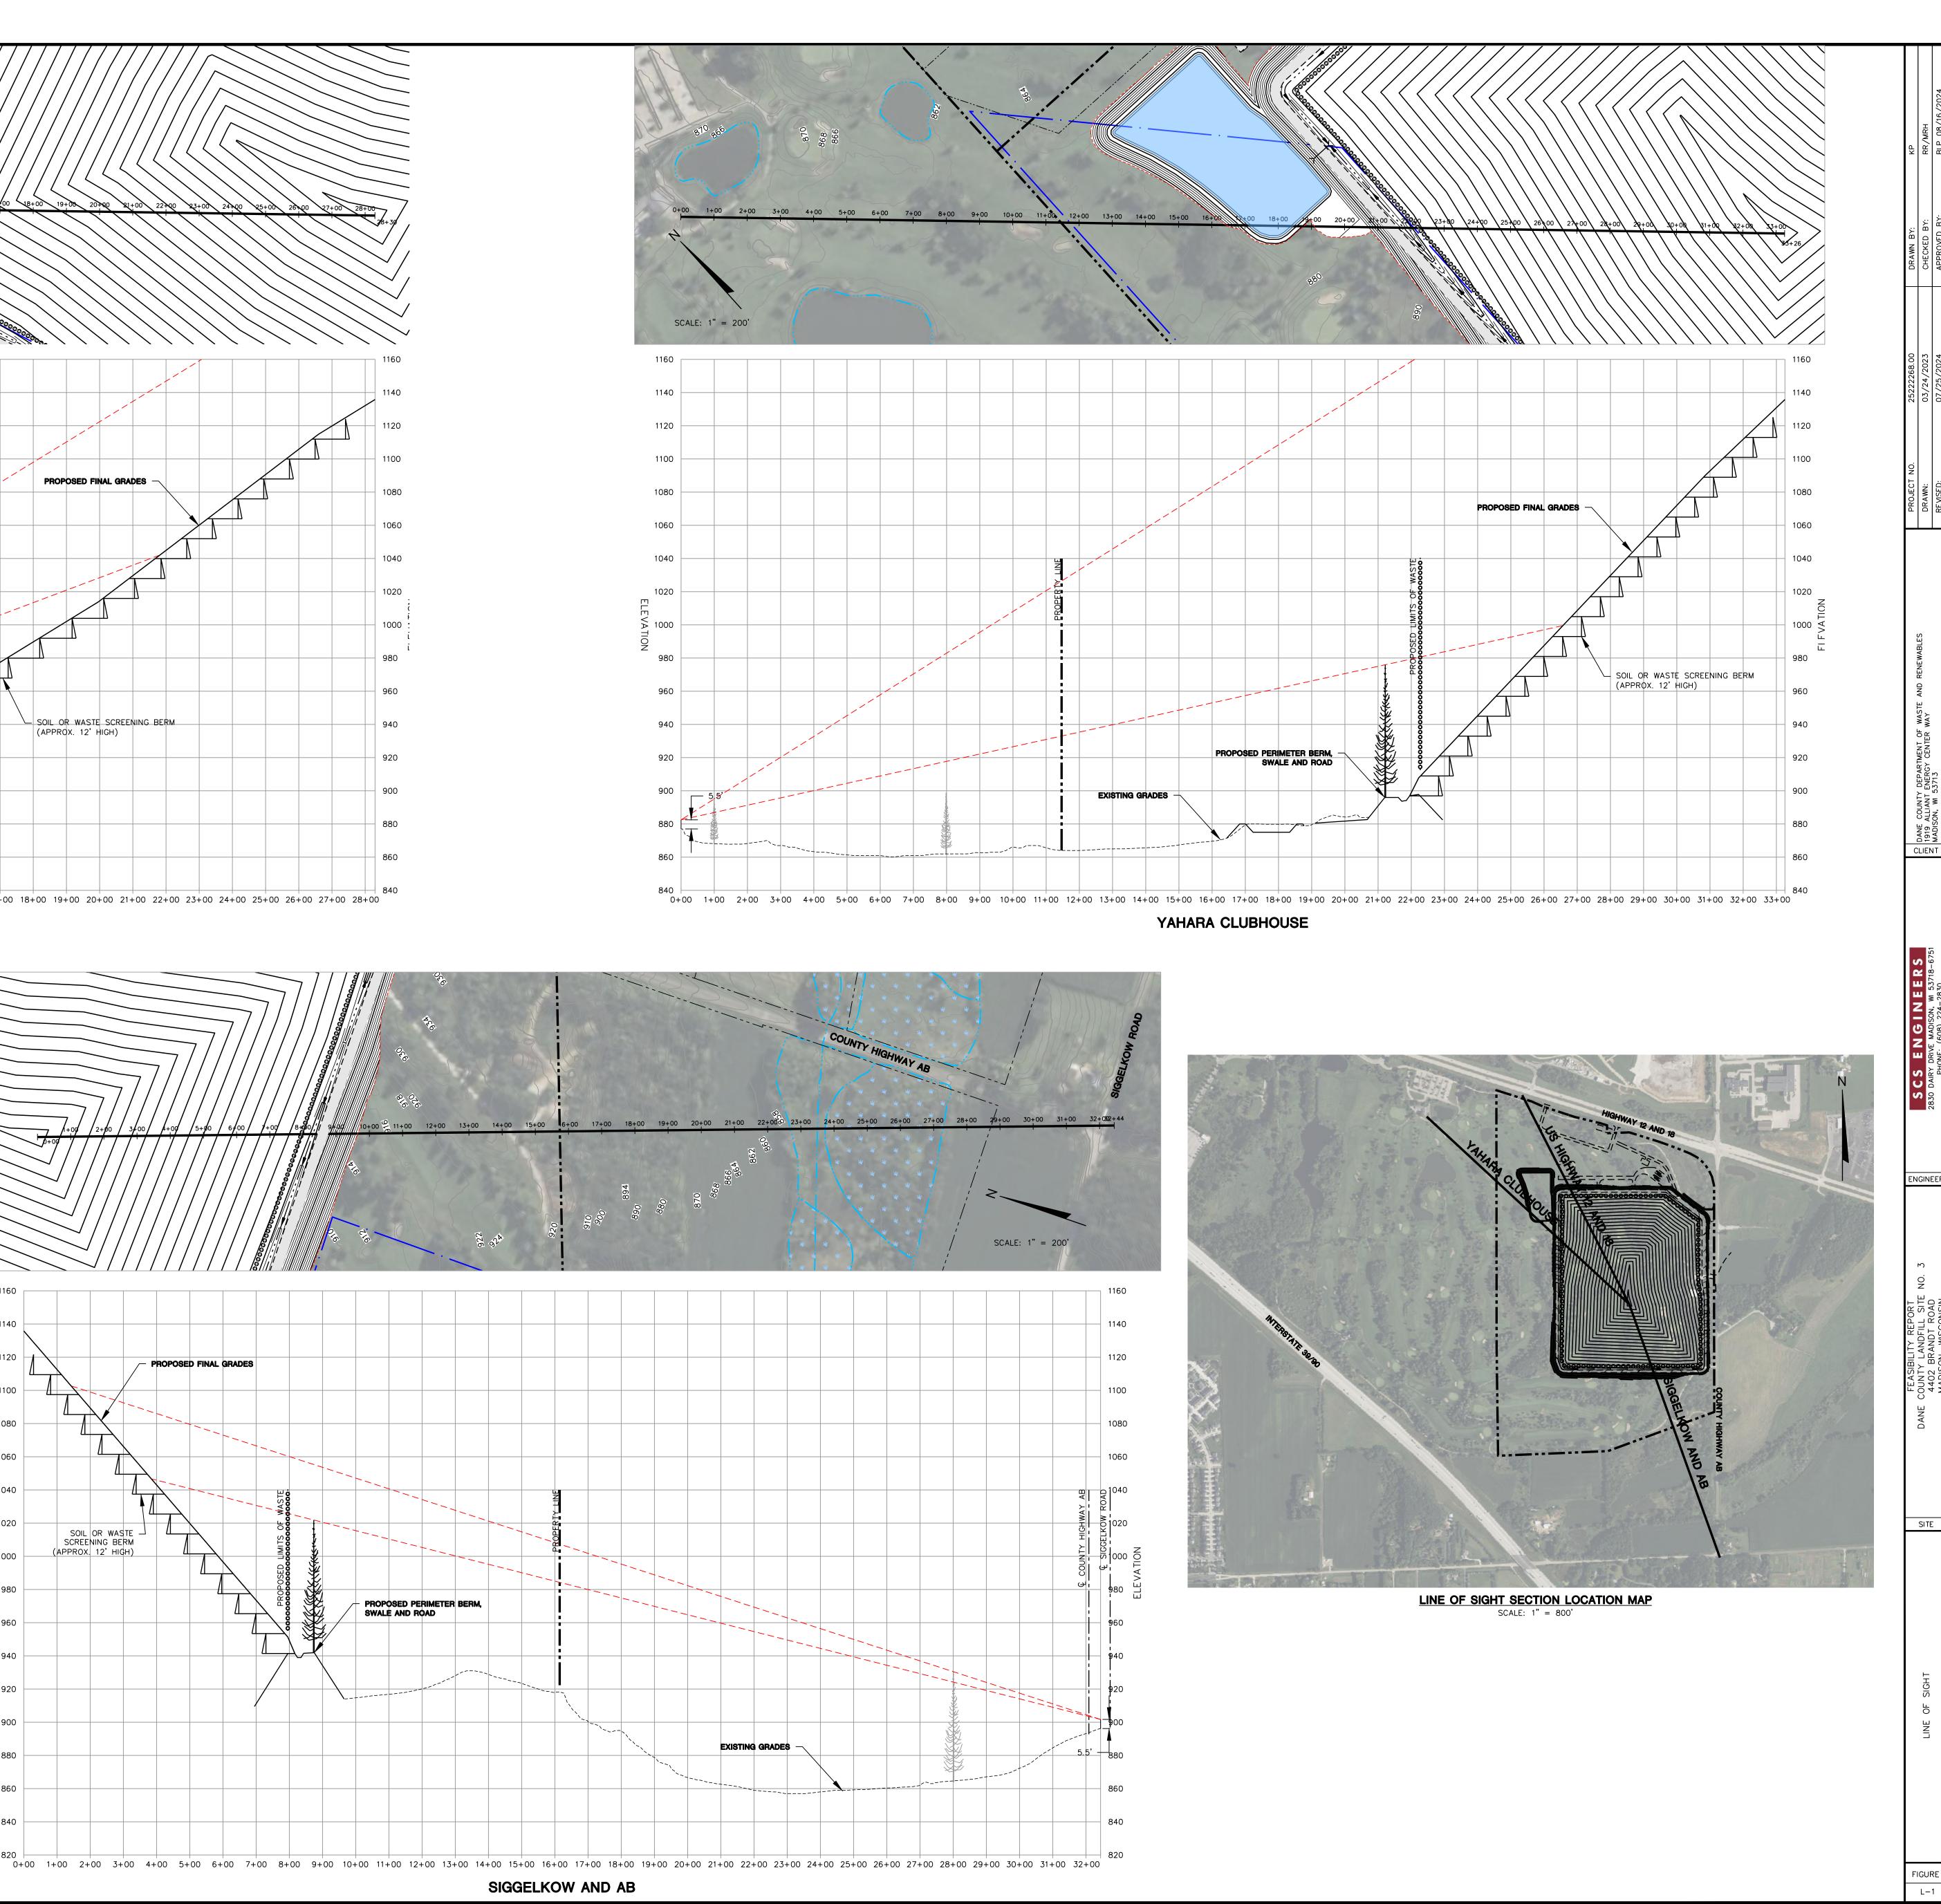


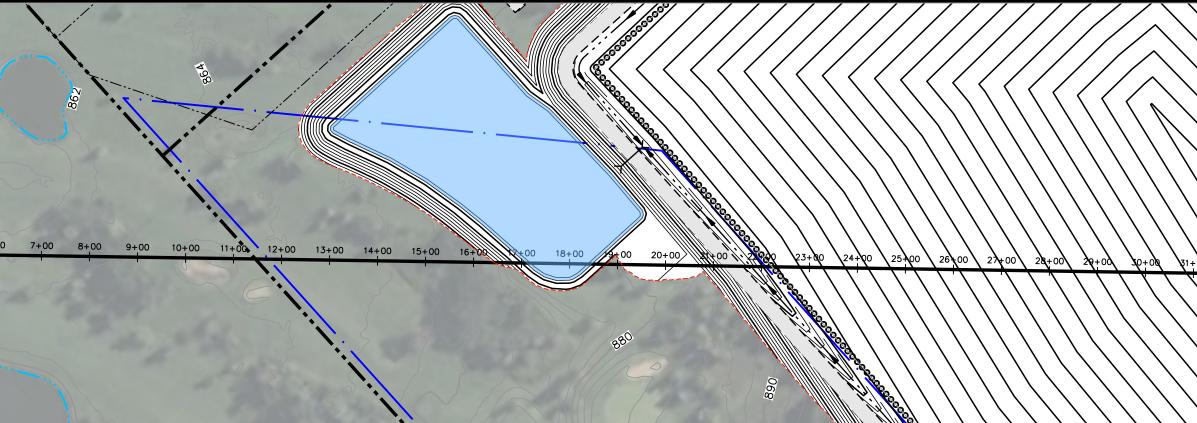

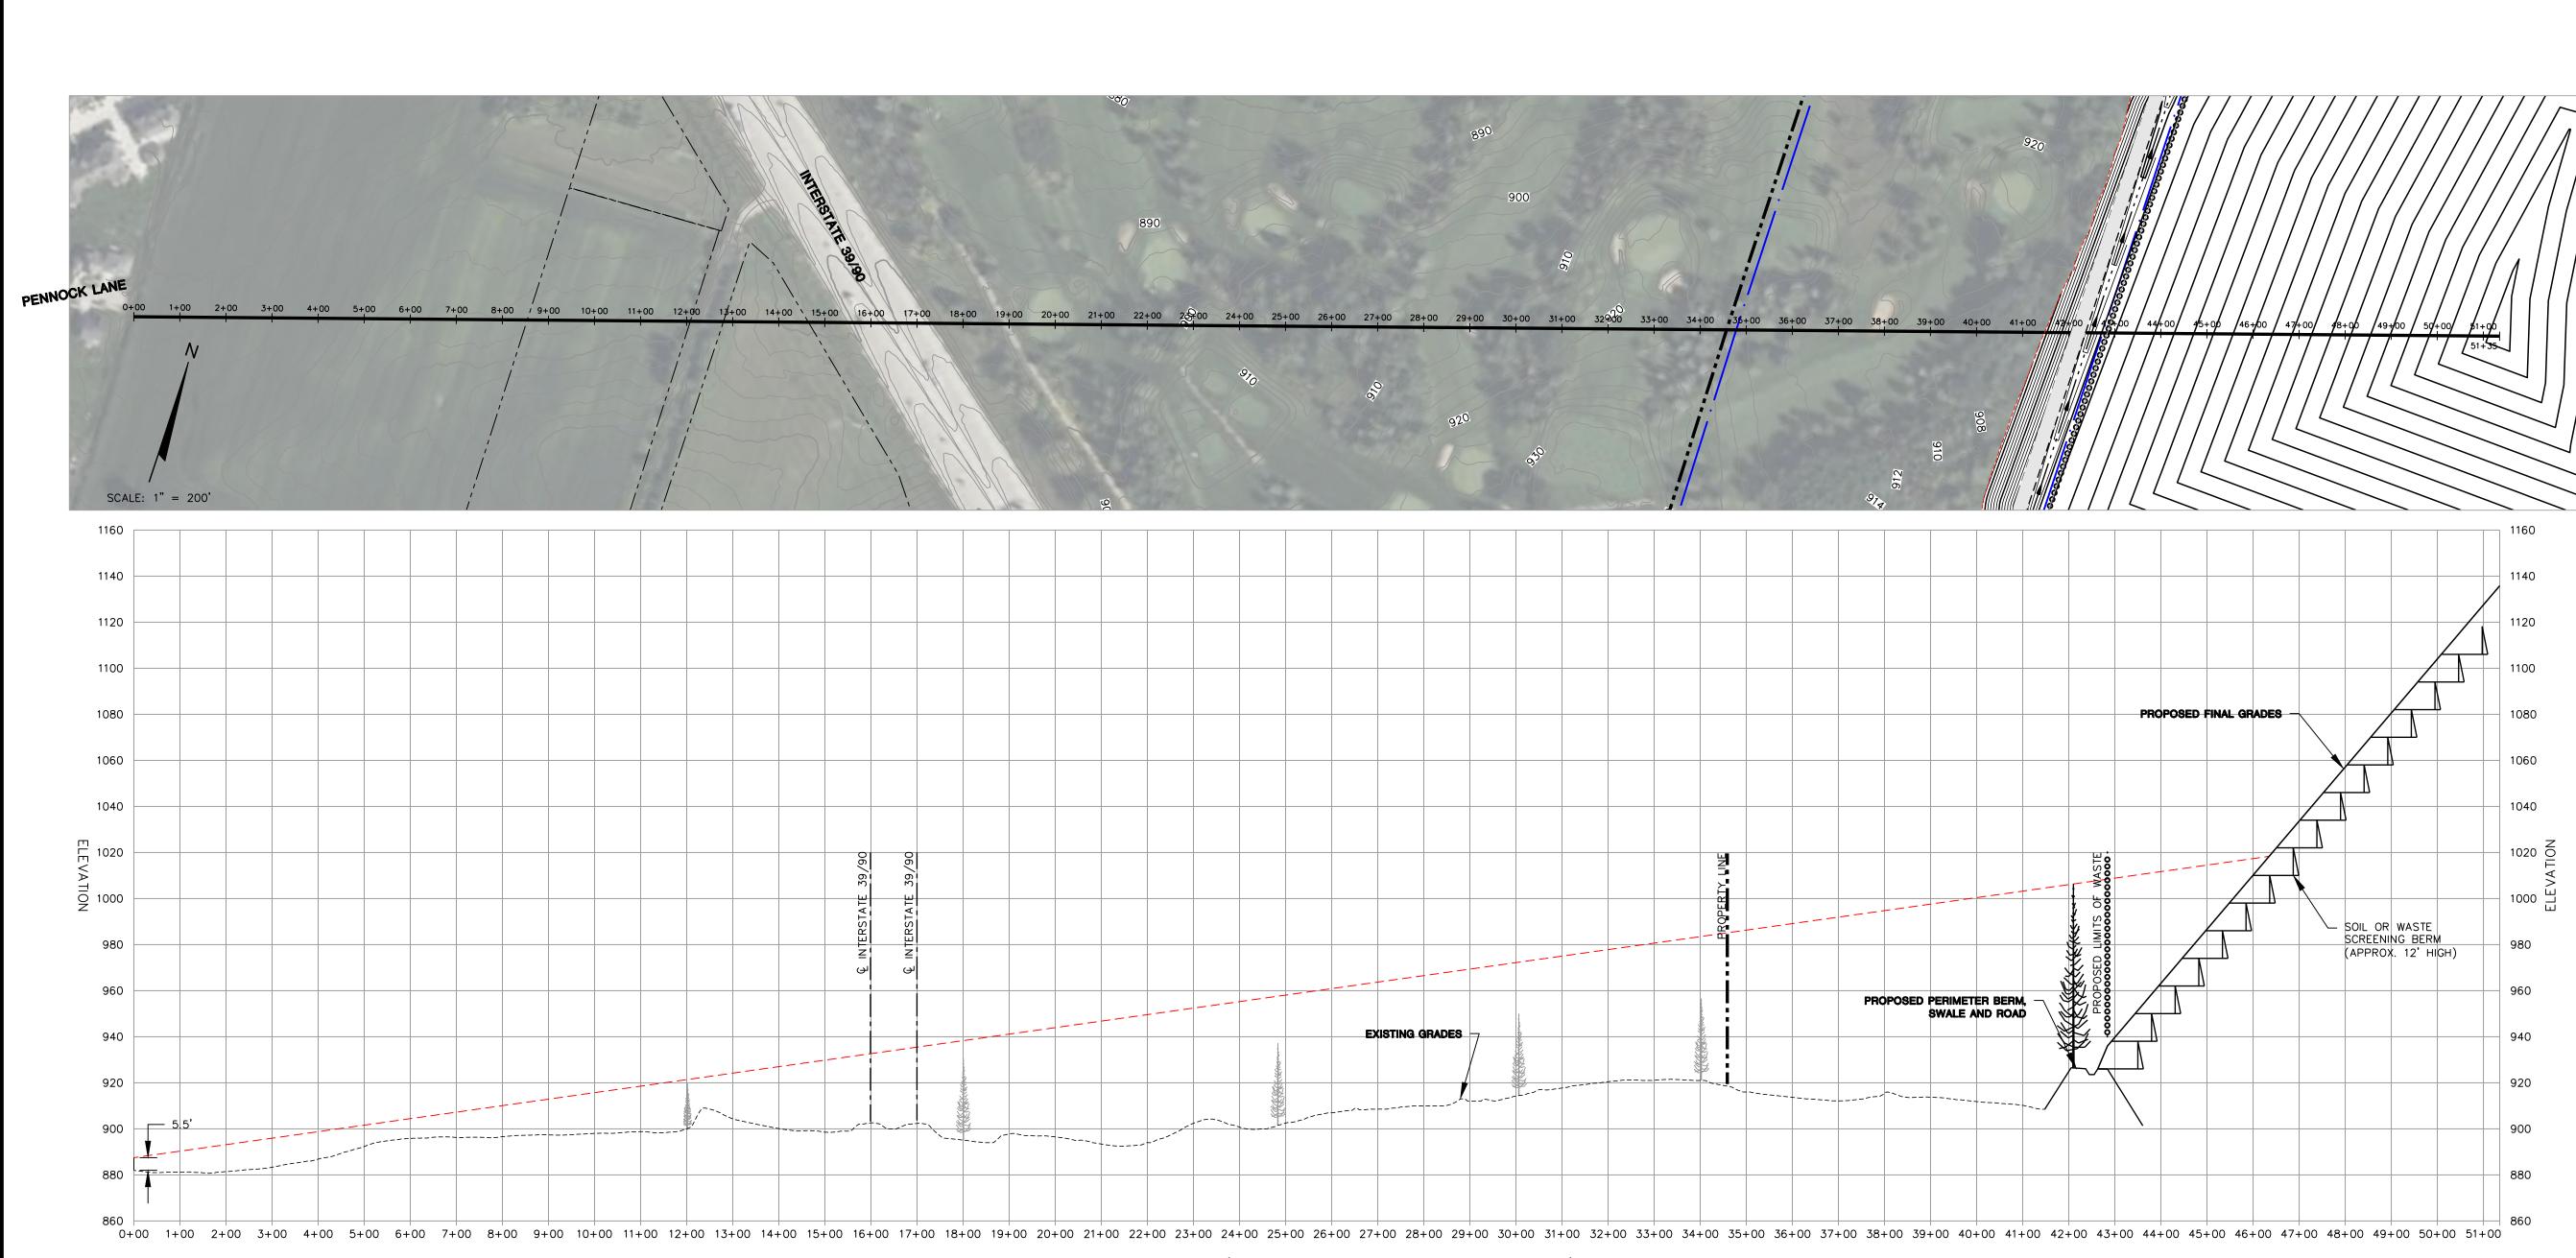

PENNOCK LANE (SECRET PLACES NEIGHBORHOOD)

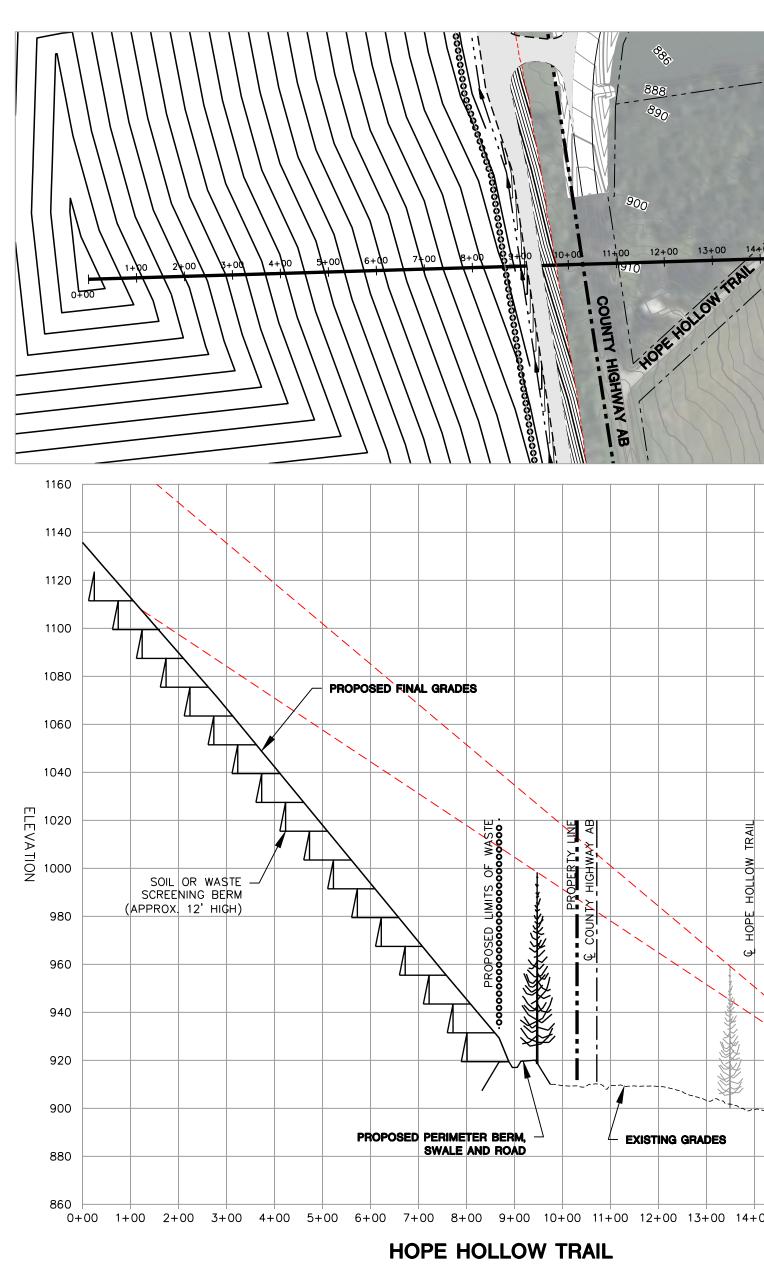

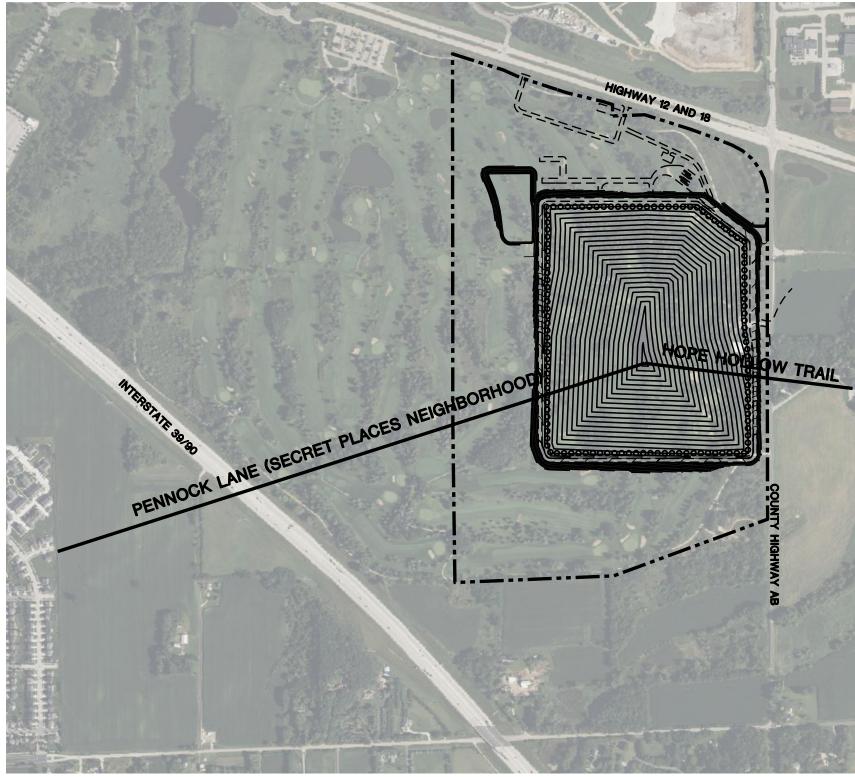

LINE OF SIGHT SECTION LOCATION MAP SCALE: 1" = 800'

	KP	RR∕МRН	BLP 08/16/2024
	DRAWN BY:	СНЕСКЕД ВҮ:	APPROVED BY:
	2522268.00	03/24/2023	07/25/2024
14+00 15+00 16+00 17+007+46 N	PROJECT NO.	DRAWN:	REVISED:
SCALE: 1" = 200' 1160 1140 1120 1120 1100 1080 1060 1040 1020 1020 1020 1020		円 DANE CUUNTY DEPARIMENT OF WASIE AND RENEWABLES [1] 1919 ALLIANT ENERGY CENTER WAY	MAD
	FEASIBILITY REPORT	DANE COUNTY LANDFILL SITE NO. 3	MADISON, WISCONSIN
		LINE OF SIGHT	
		GUF	

