



Appendix L

Landscape Plan and Line-of-Sight Drawings

- L1 Landscape Plan
- L2 Line-of-Sight Drawings

L1 Landscape Plan



NOT FOR
CONSTRUCTION

DRAFT

NO.	REVISION	DATE

CLIENT
Dane County Department of Waste and
Renewables
1919 Alliant Energy Center Way
Madison, WI 53713


PROJECT
Dane County Landfill Site No. 3

DRAWING
Landscape Plan

SCALE 1" = 100'	DATE February 6, 2024
DRAWN BY JS	CHECKED CS
APPROVED	DEPT. APPROVAL
SEAL	SEAL

NOT FOR
CONSTRUCTION



DEPT. PROJECT NO.	SHEET NO.
CONSULTANT'S NO.	L100
TENDER NO.	

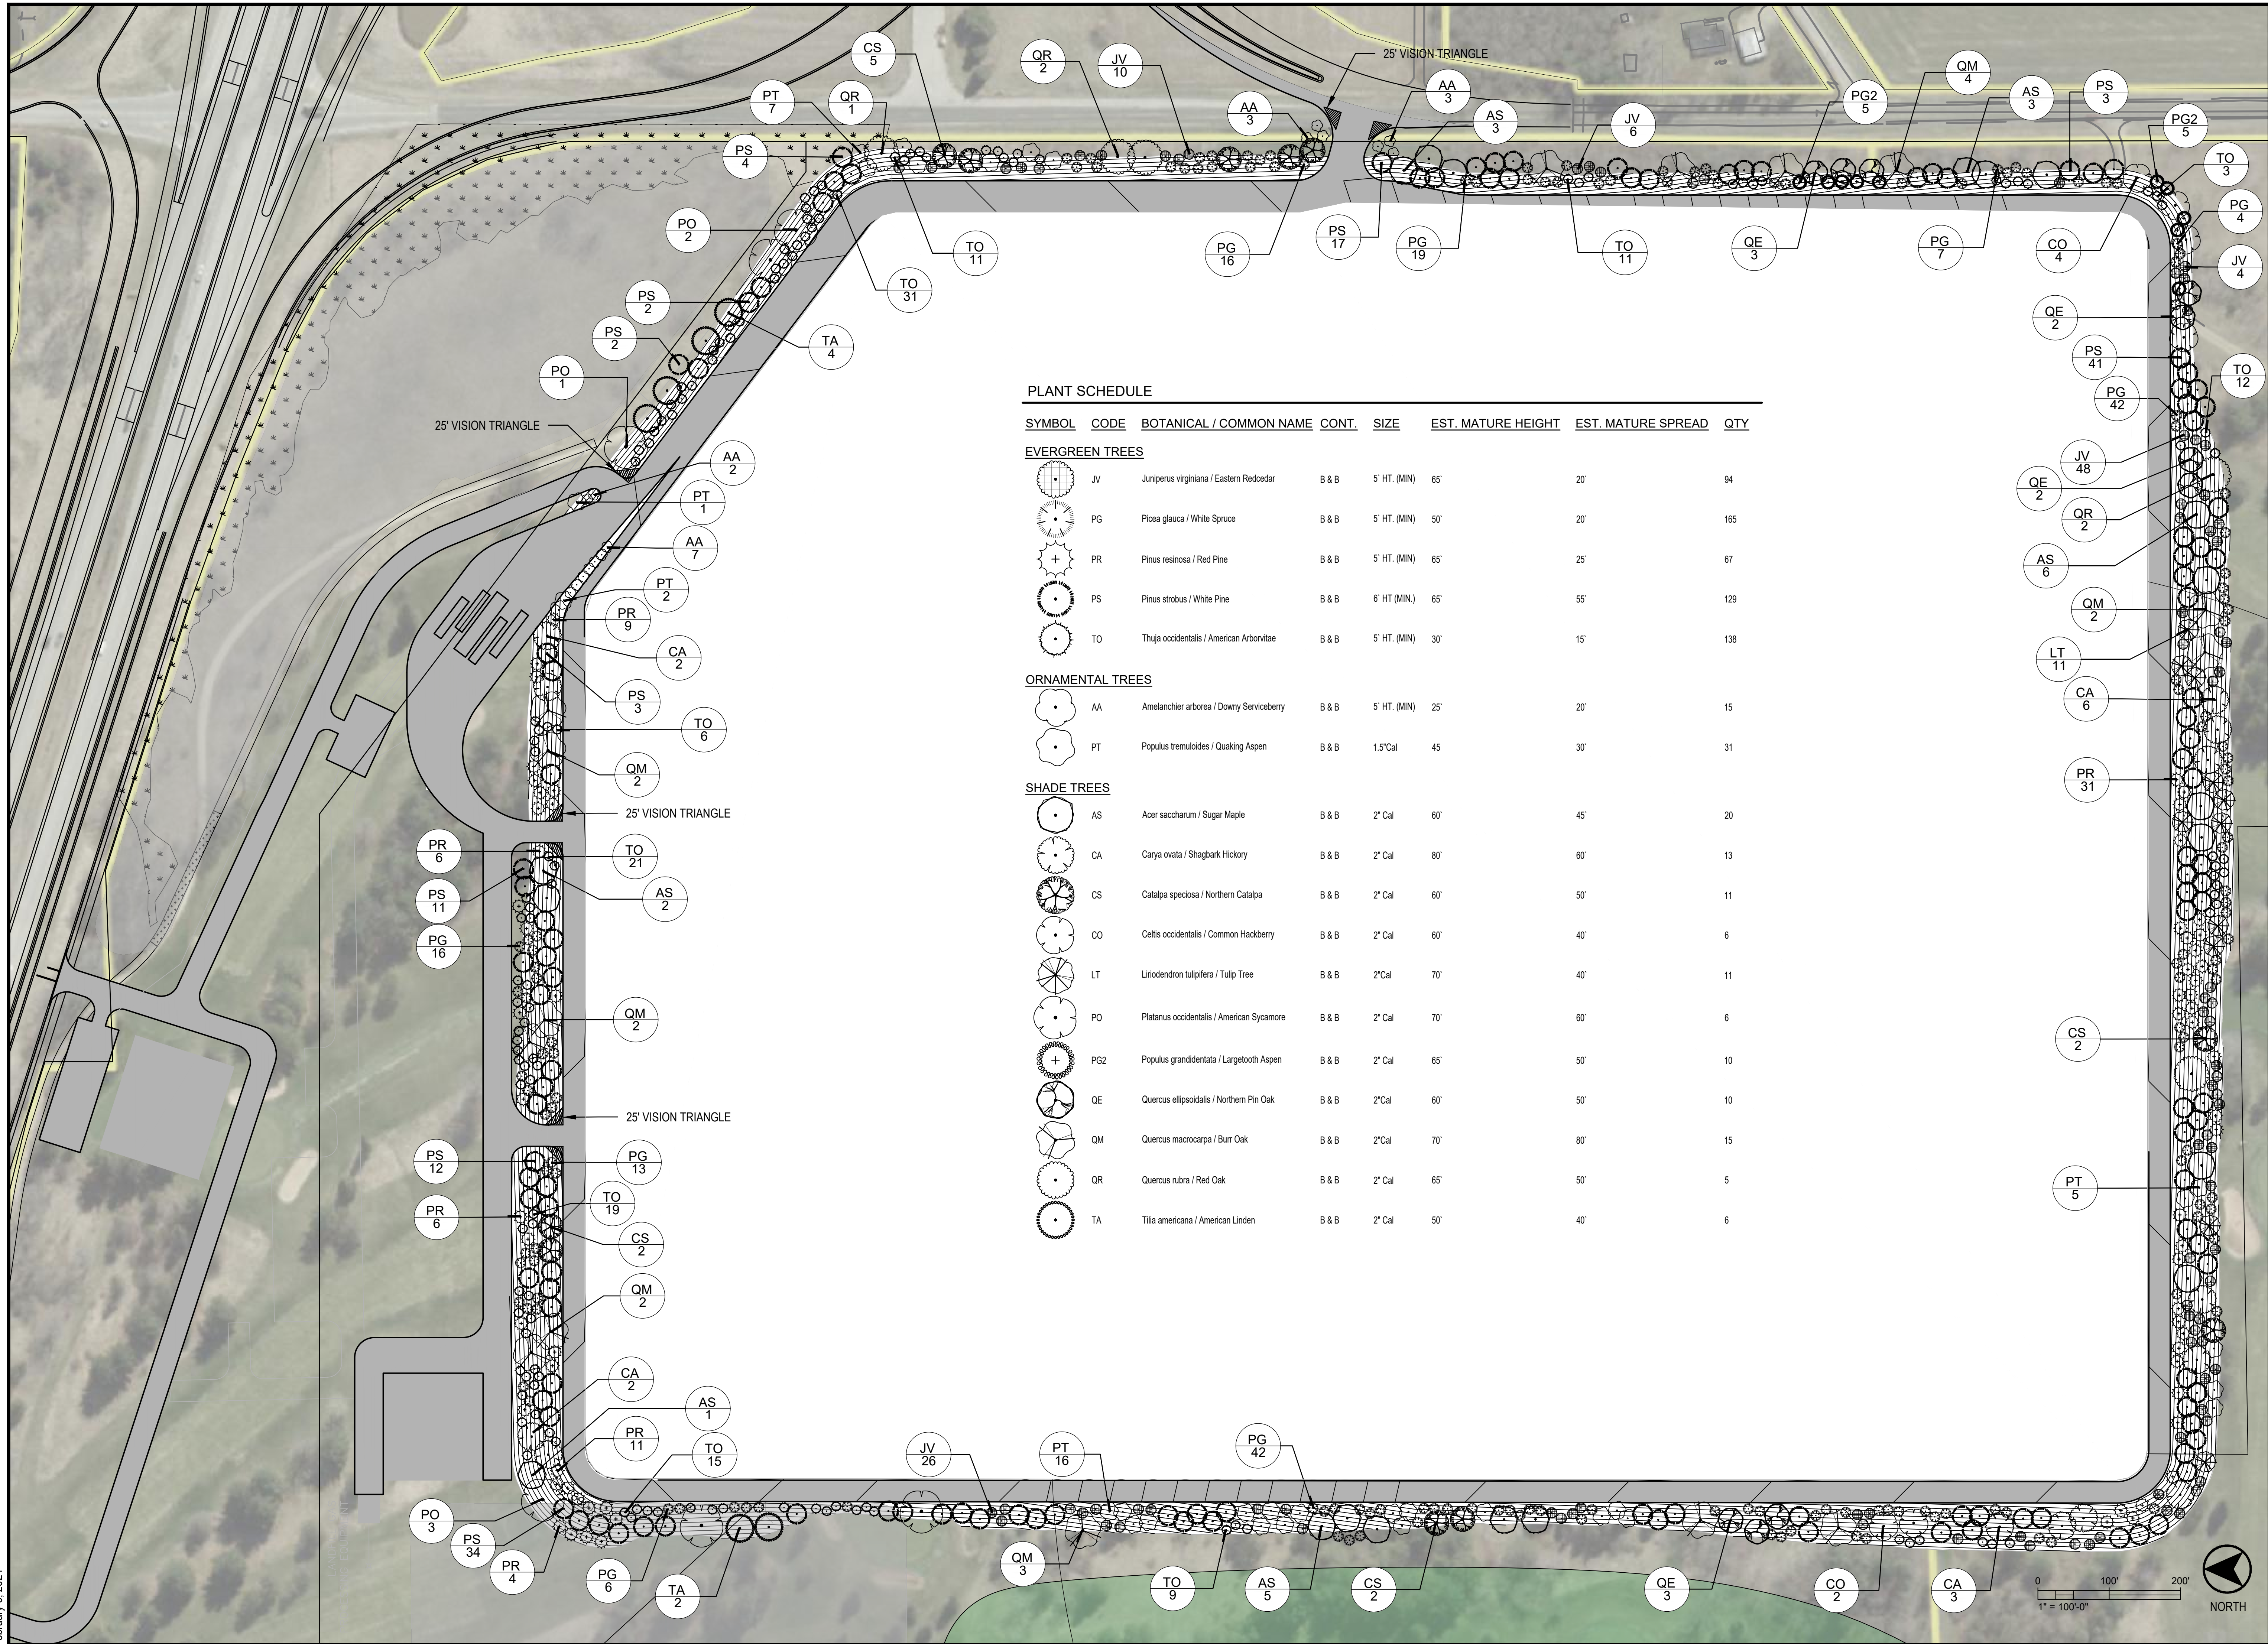



PLANT SCHEDULE

SYMBOL	CODE	BOTANICAL / COMMON NAME	CONT.	SIZE	EST. MATURE HEIGHT	EST. MATURE SPREAD	QTY
EVERGREEN TREES							
	JV	Juniperus virginiana / Eastern Redcedar	B & B	5' HT. (MIN)	65'	20'	94
	PG	Picea glauca / White Spruce	B & B	5' HT. (MIN)	50'	20'	165
	PR	Pinus resinosa / Red Pine	B & B	5' HT. (MIN)	65'	25'	67
	PS	Pinus strobus / White Pine	B & B	6' HT (MIN.)	65'	55'	129
	TO	Thuja occidentalis / American Arborvitae	B & B	5' HT. (MIN)	30'	15'	138
ORNAMENTAL TREES							
	AA	Amelanchier arborea / Downy Serviceberry	B & B	5' HT. (MIN)	25'	20'	15
	PT	Populus tremuloides / Quaking Aspen	B & B	1.5" Cal	45'	30'	31
SHADE TREES							
	AS	Acer saccharum / Sugar Maple	B & B	2" Cal	60'	45'	20
	CA	Carya ovata / Shagbark Hickory	B & B	2" Cal	80'	60'	13
	CS	Catalpa speciosa / Northern Catalpa	B & B	2" Cal	60'	50'	11
	CO	Celtis occidentalis / Common Hackberry	B & B	2" Cal	60'	40'	6
	LT	Liriodendron tulipifera / Tulip Tree	B & B	2" Cal	70'	40'	11
	PO	Platanus occidentalis / American Sycamore	B & B	2" Cal	70'	60'	6
	PG2	Populus grandidentata / Largetooth Aspen	B & B	2" Cal	65'	50'	10
	QE	Quercus ellipsoidalis / Northern Pin Oak	B & B	2" Cal	60'	50'	10
	QM	Quercus macrocarpa / Burr Oak	B & B	2" Cal	70'	80'	15
	QR	Quercus rubra / Red Oak	B & B	2" Cal	65'	50'	5
	TA	Tilia americana / American Linden	B & B	2" Cal	50'	40'	6


L2 Line-of-Sight Drawings

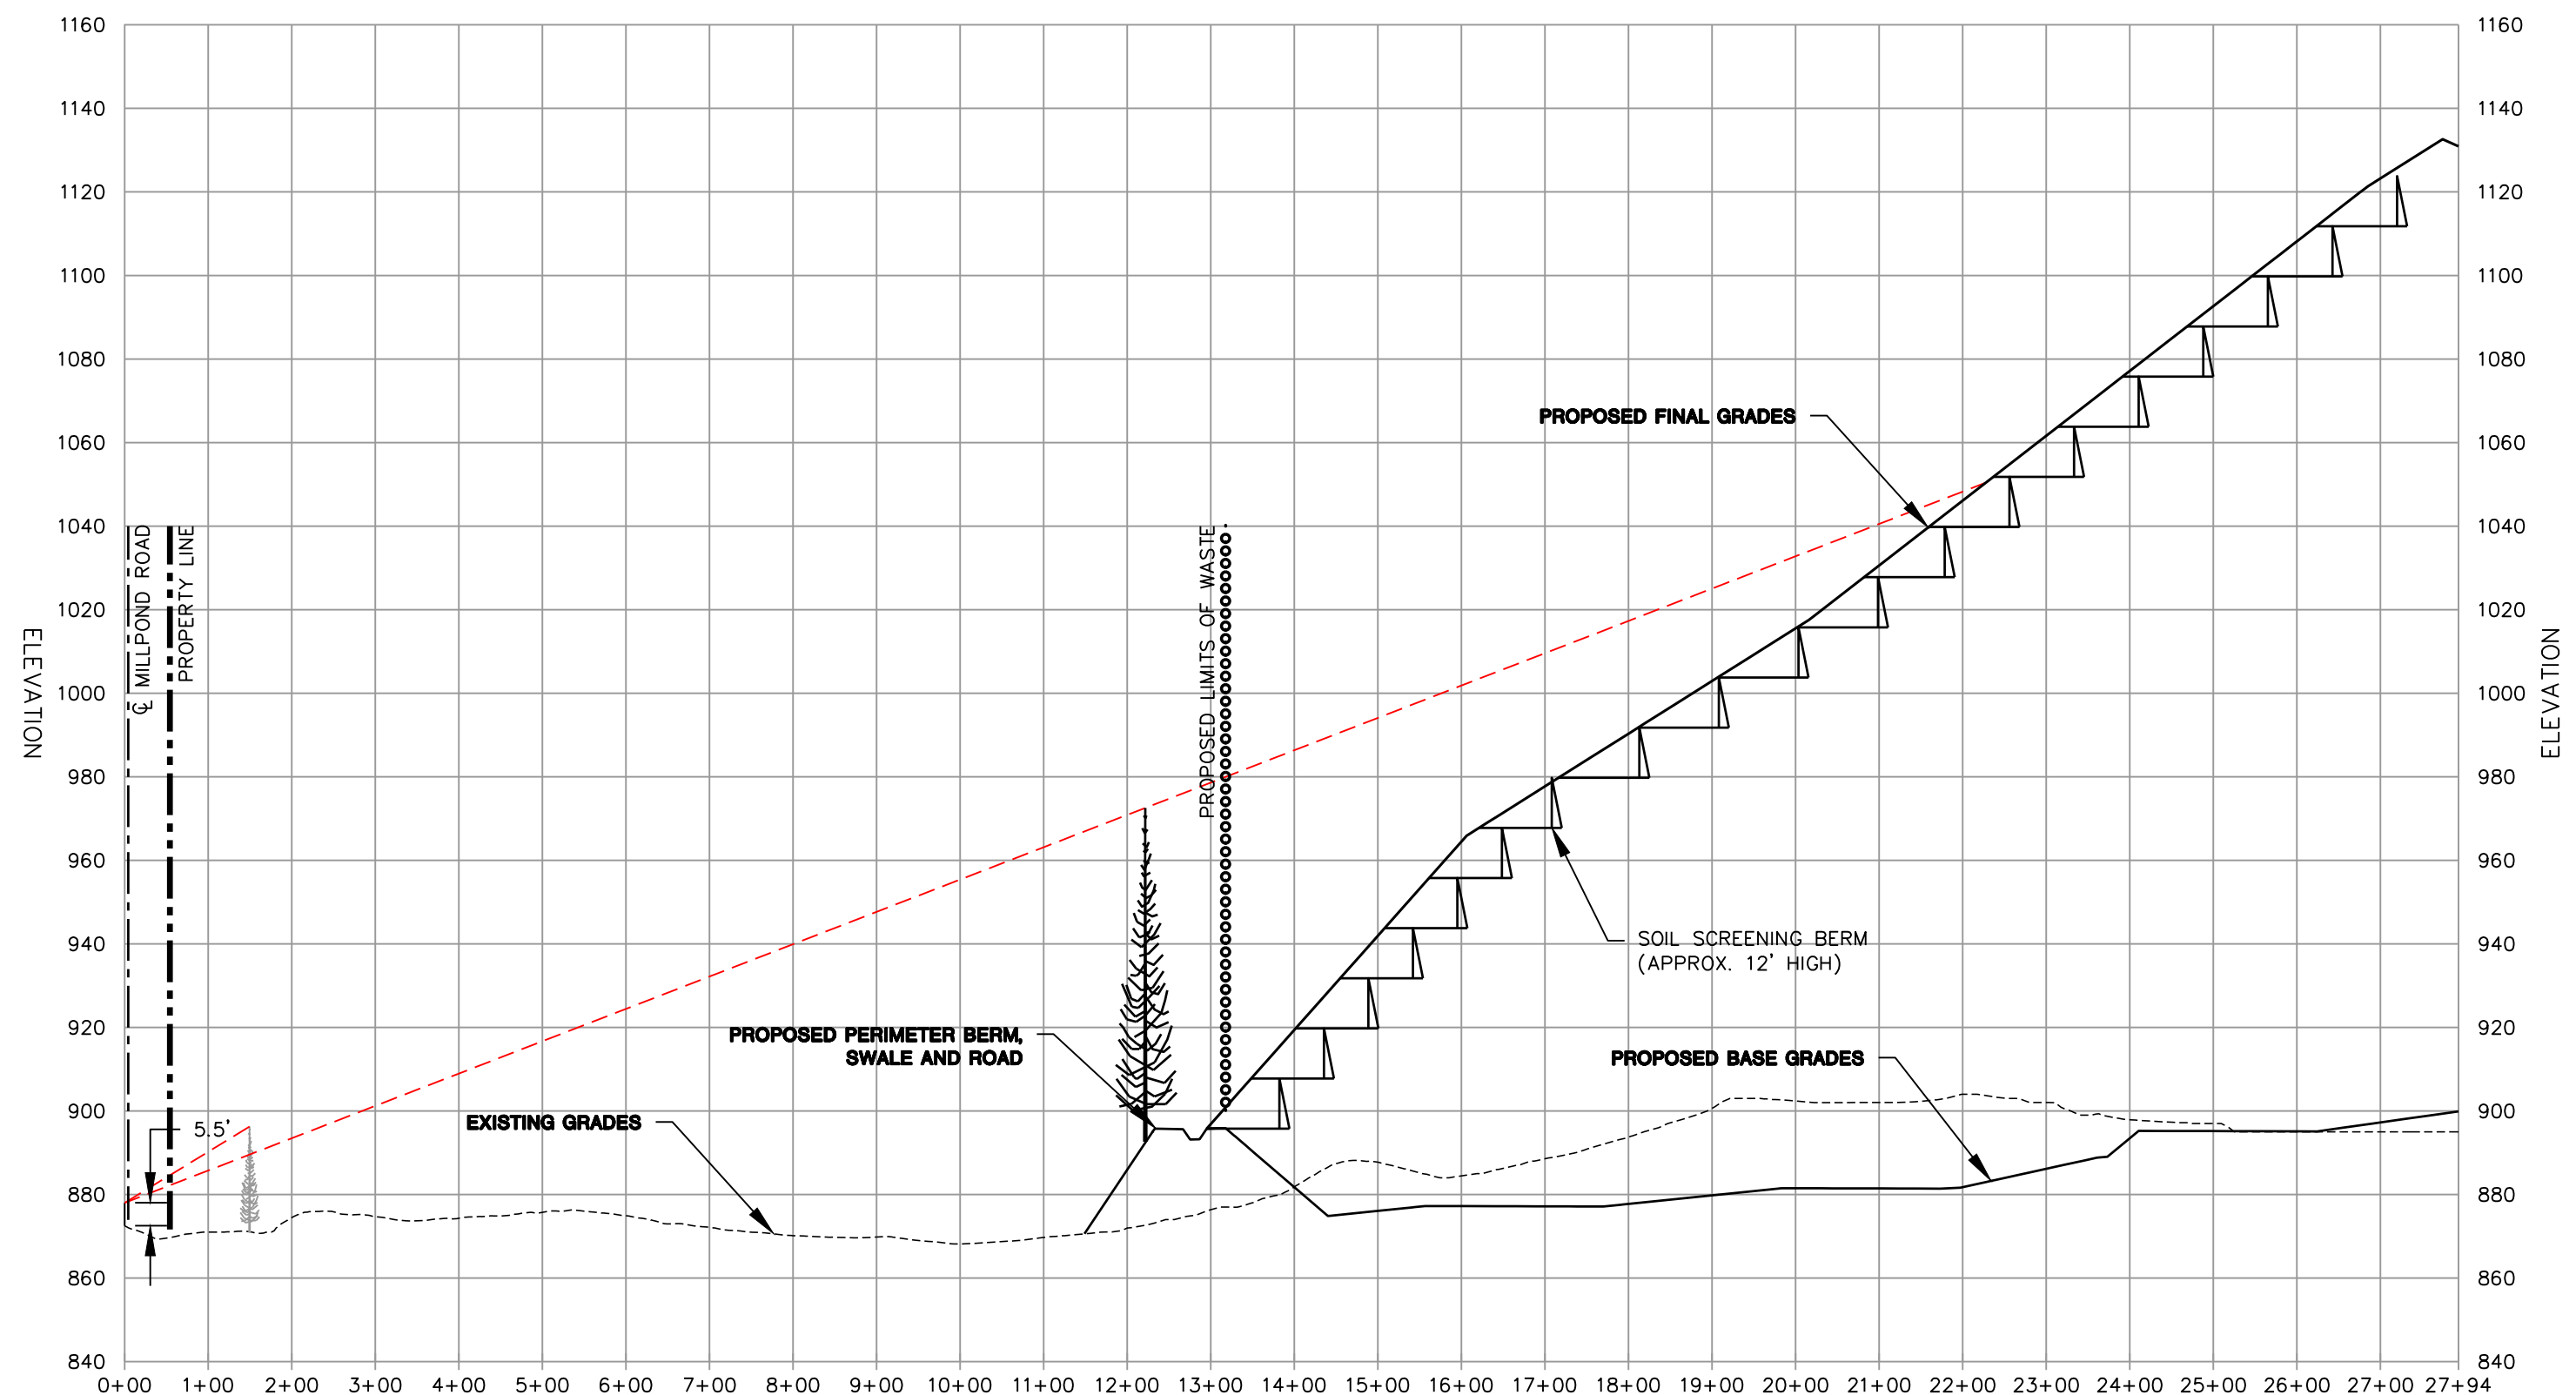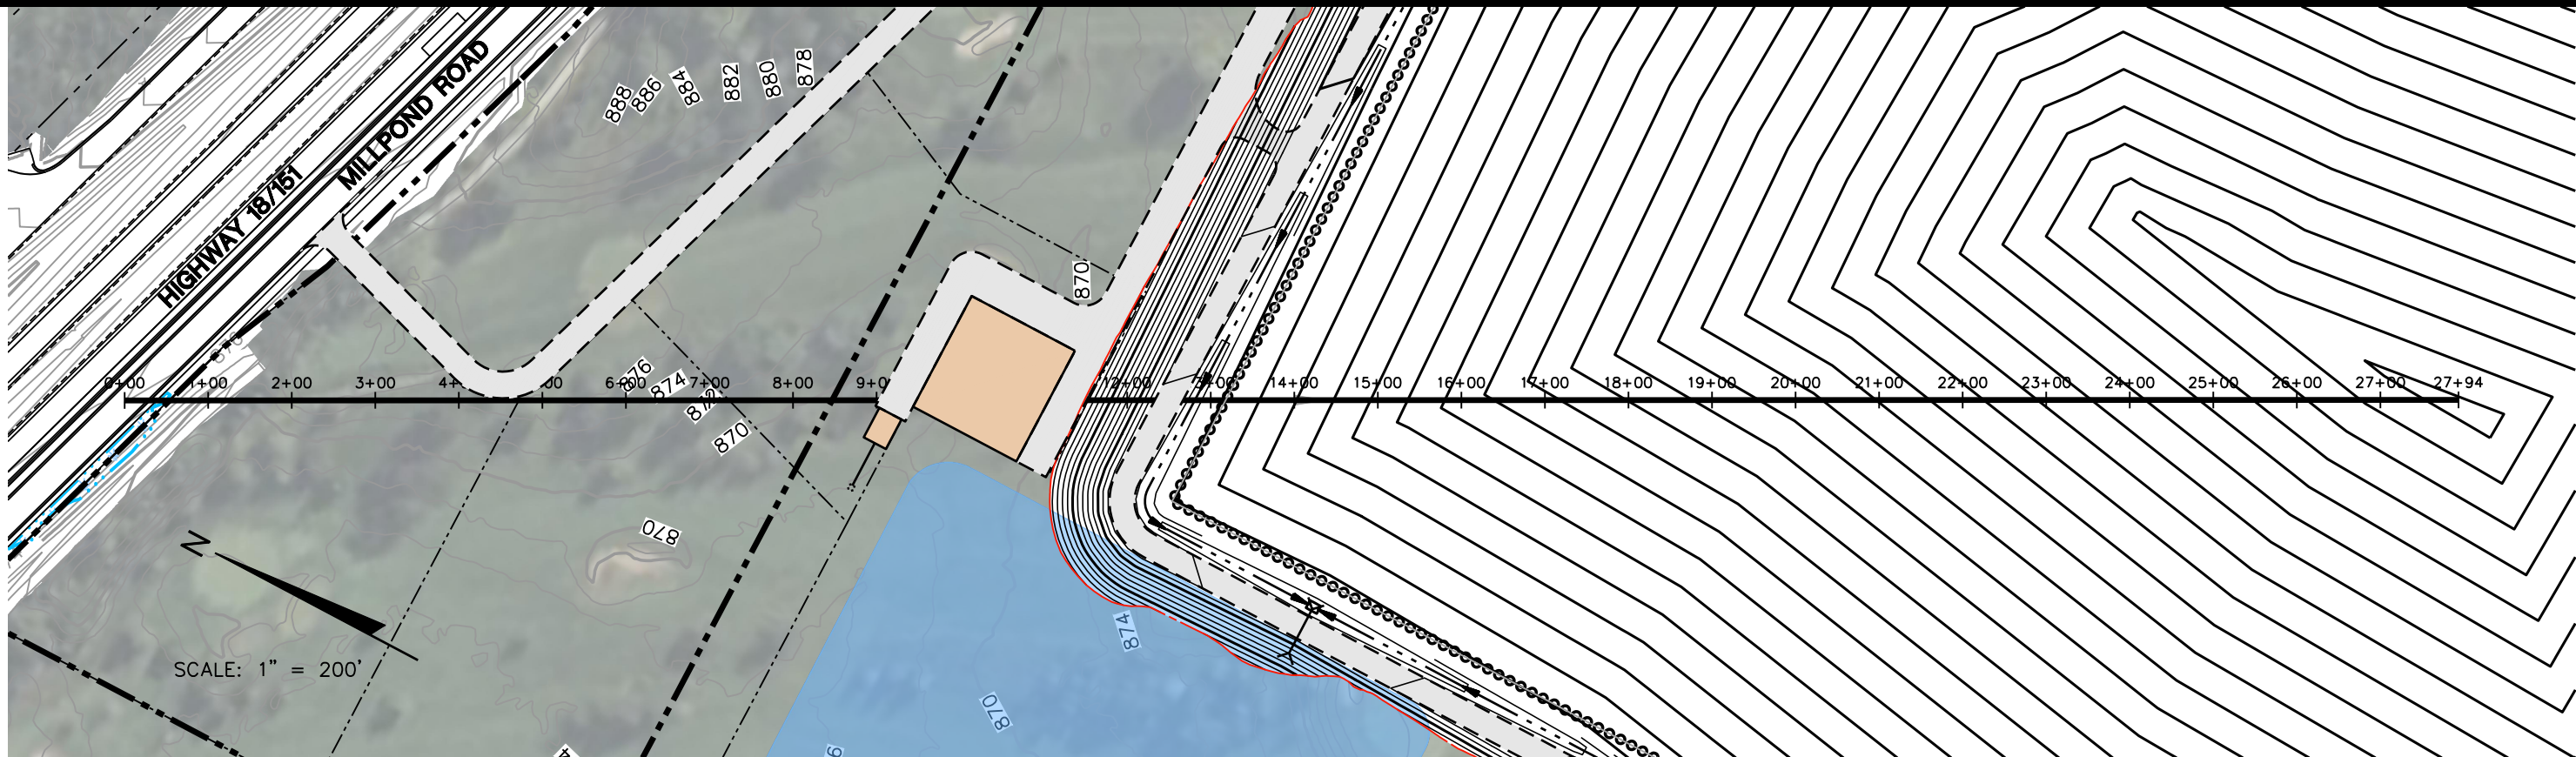


US HIGHWAY 12 AND 18

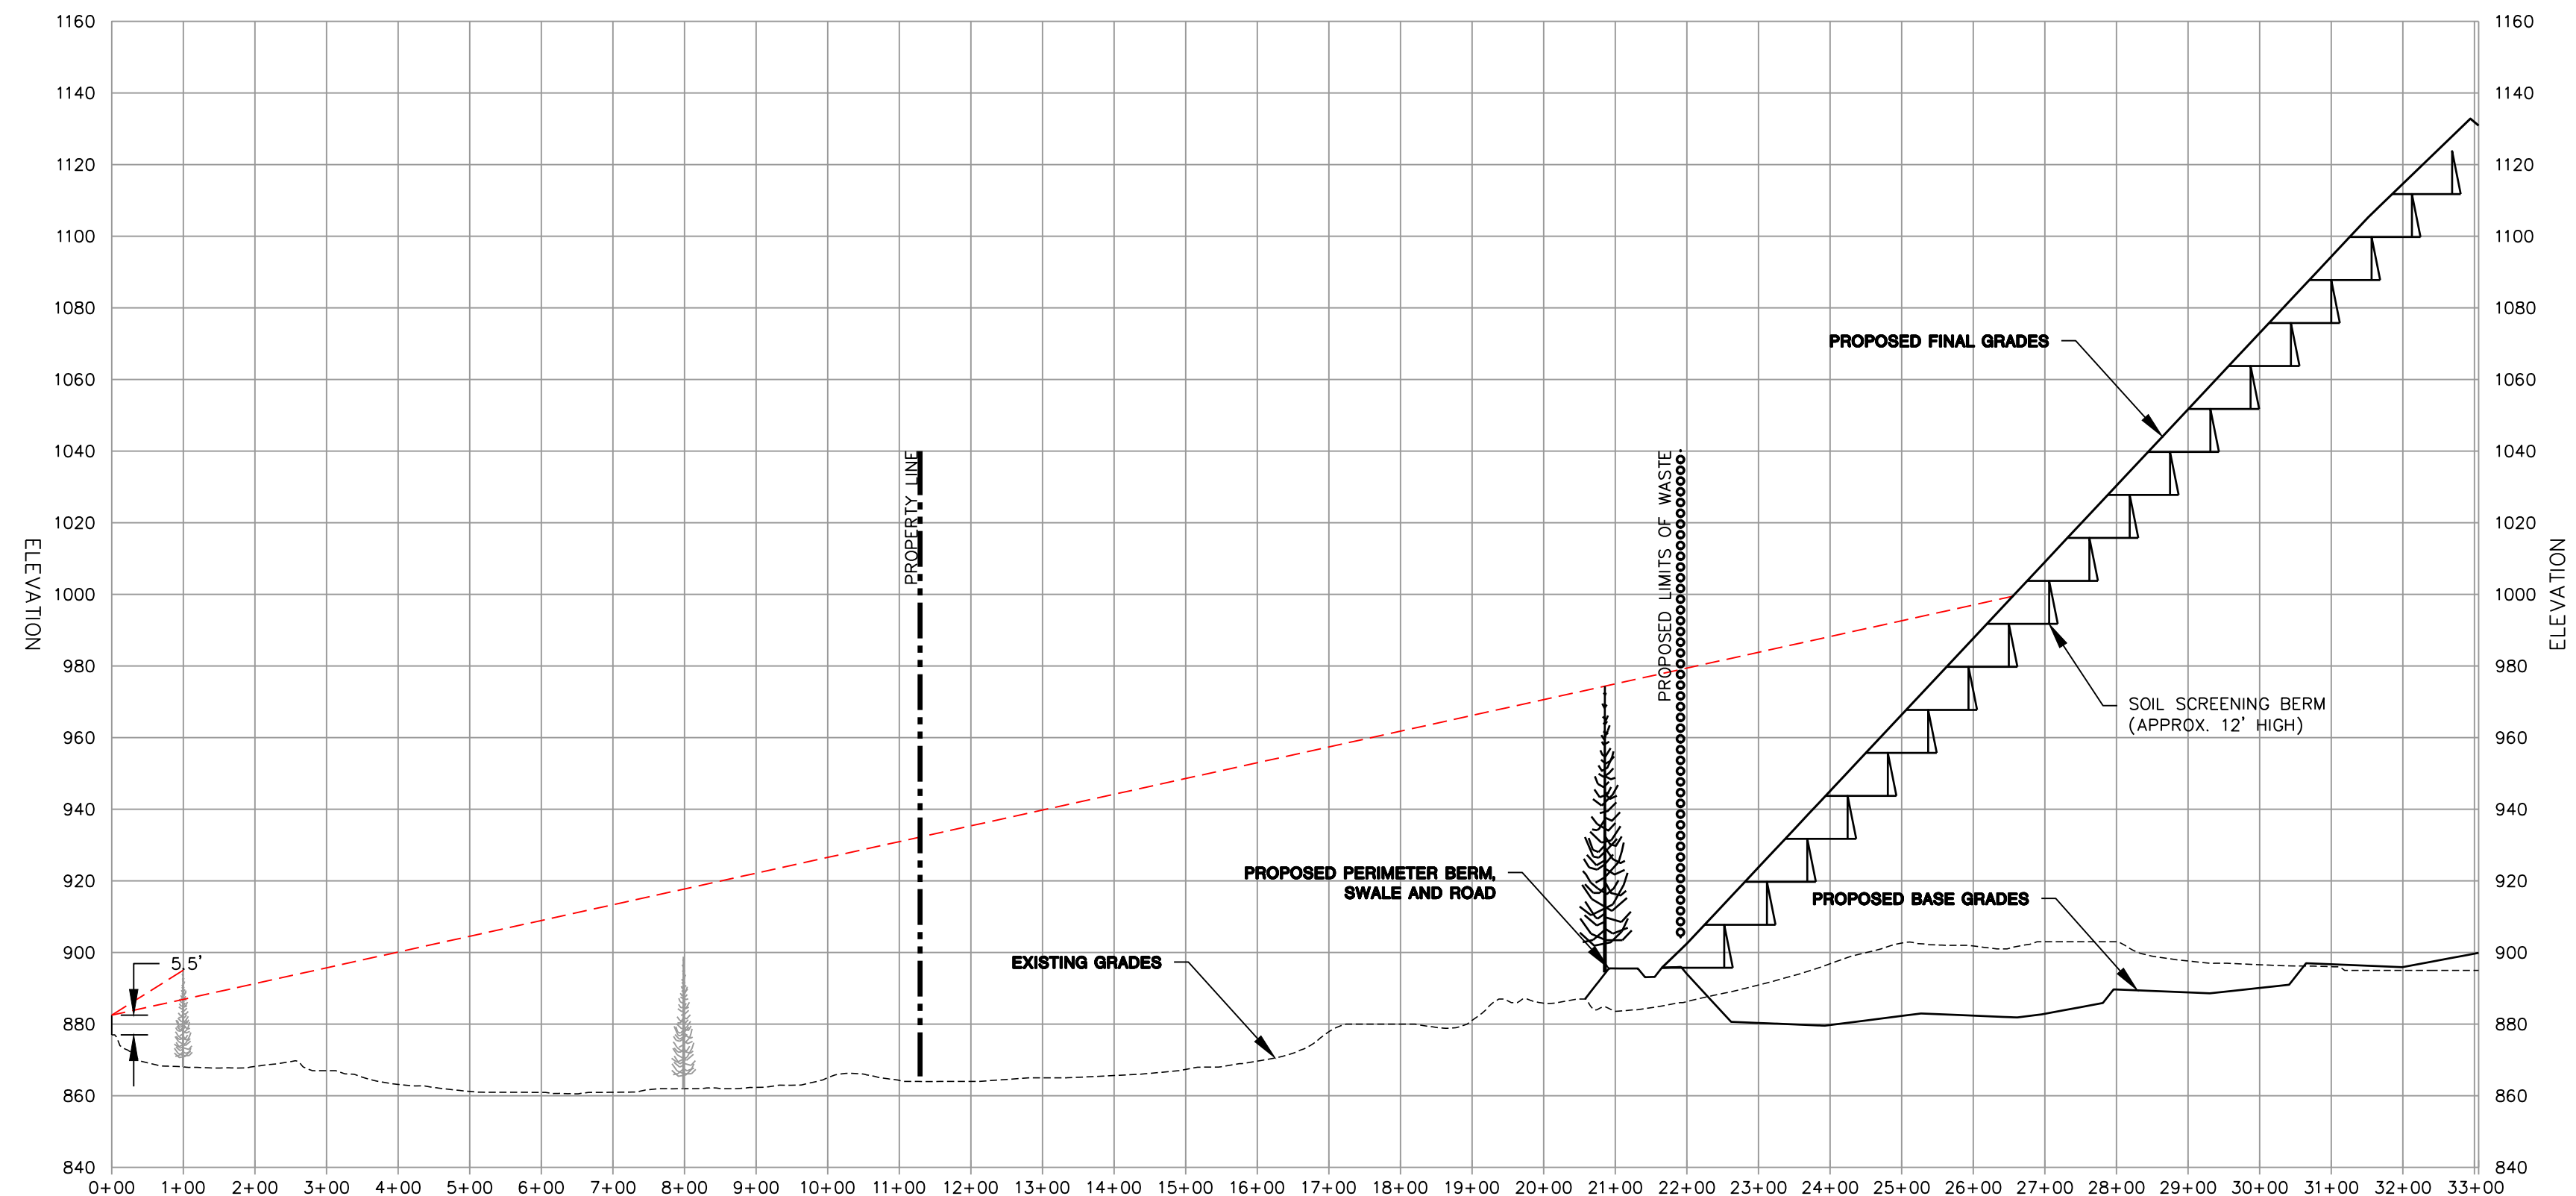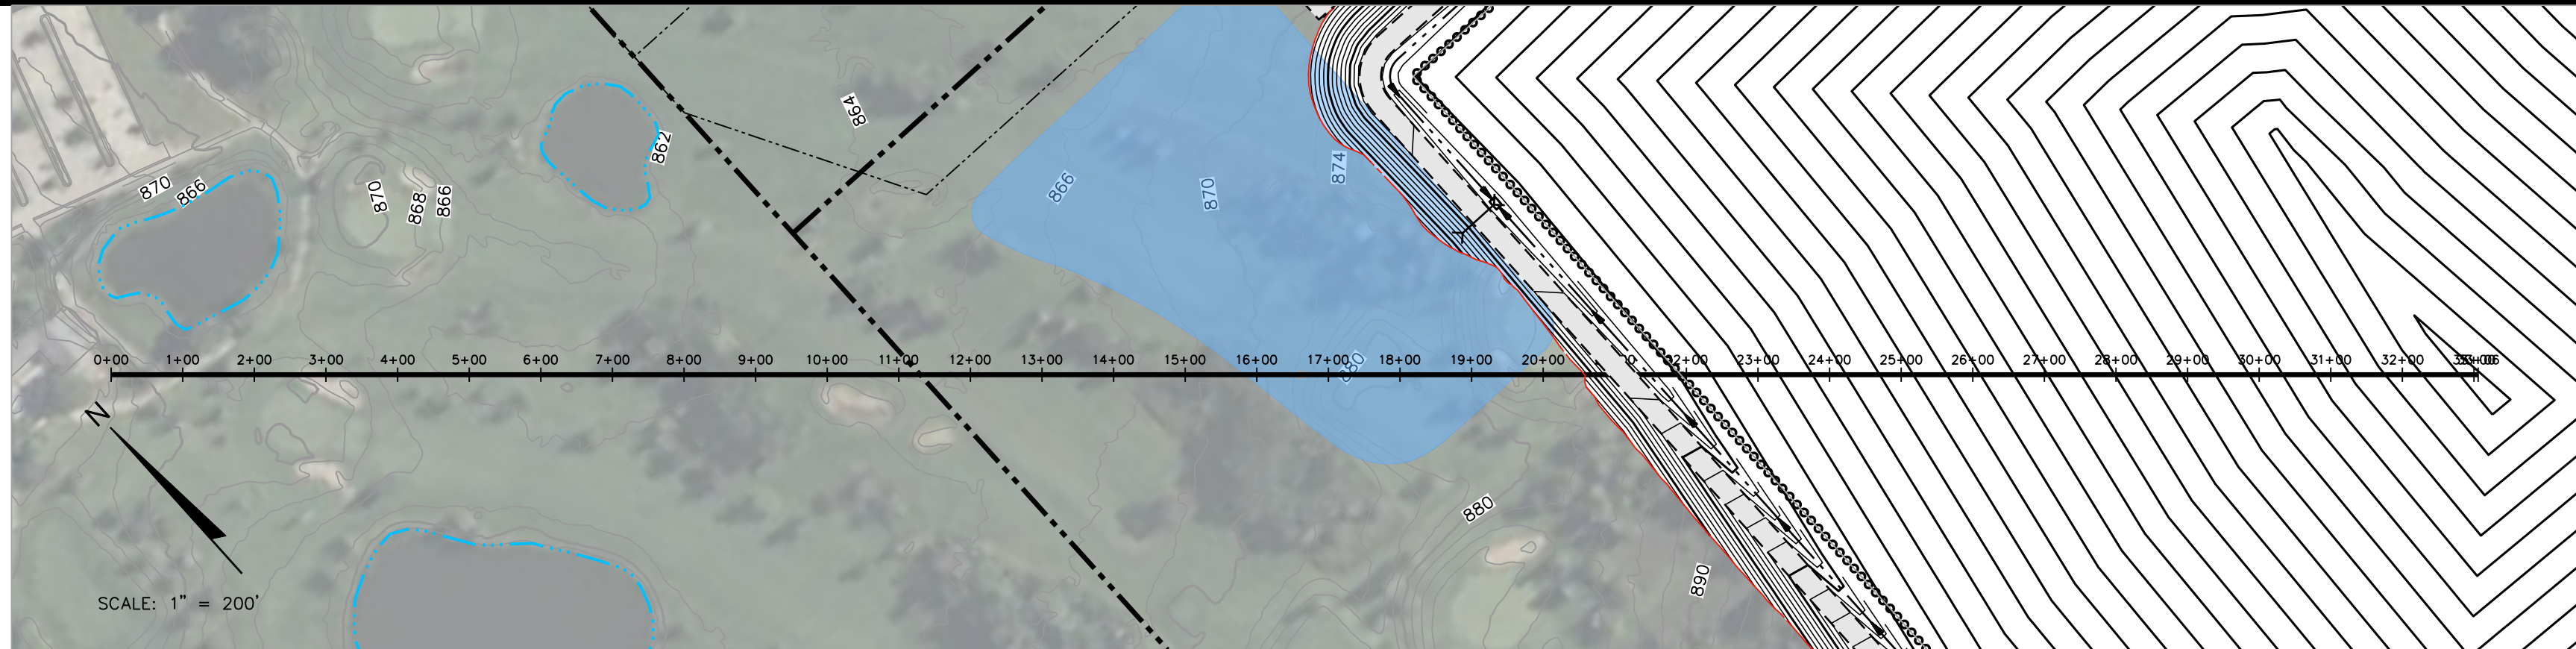

YAHARA CLUBHOUSE




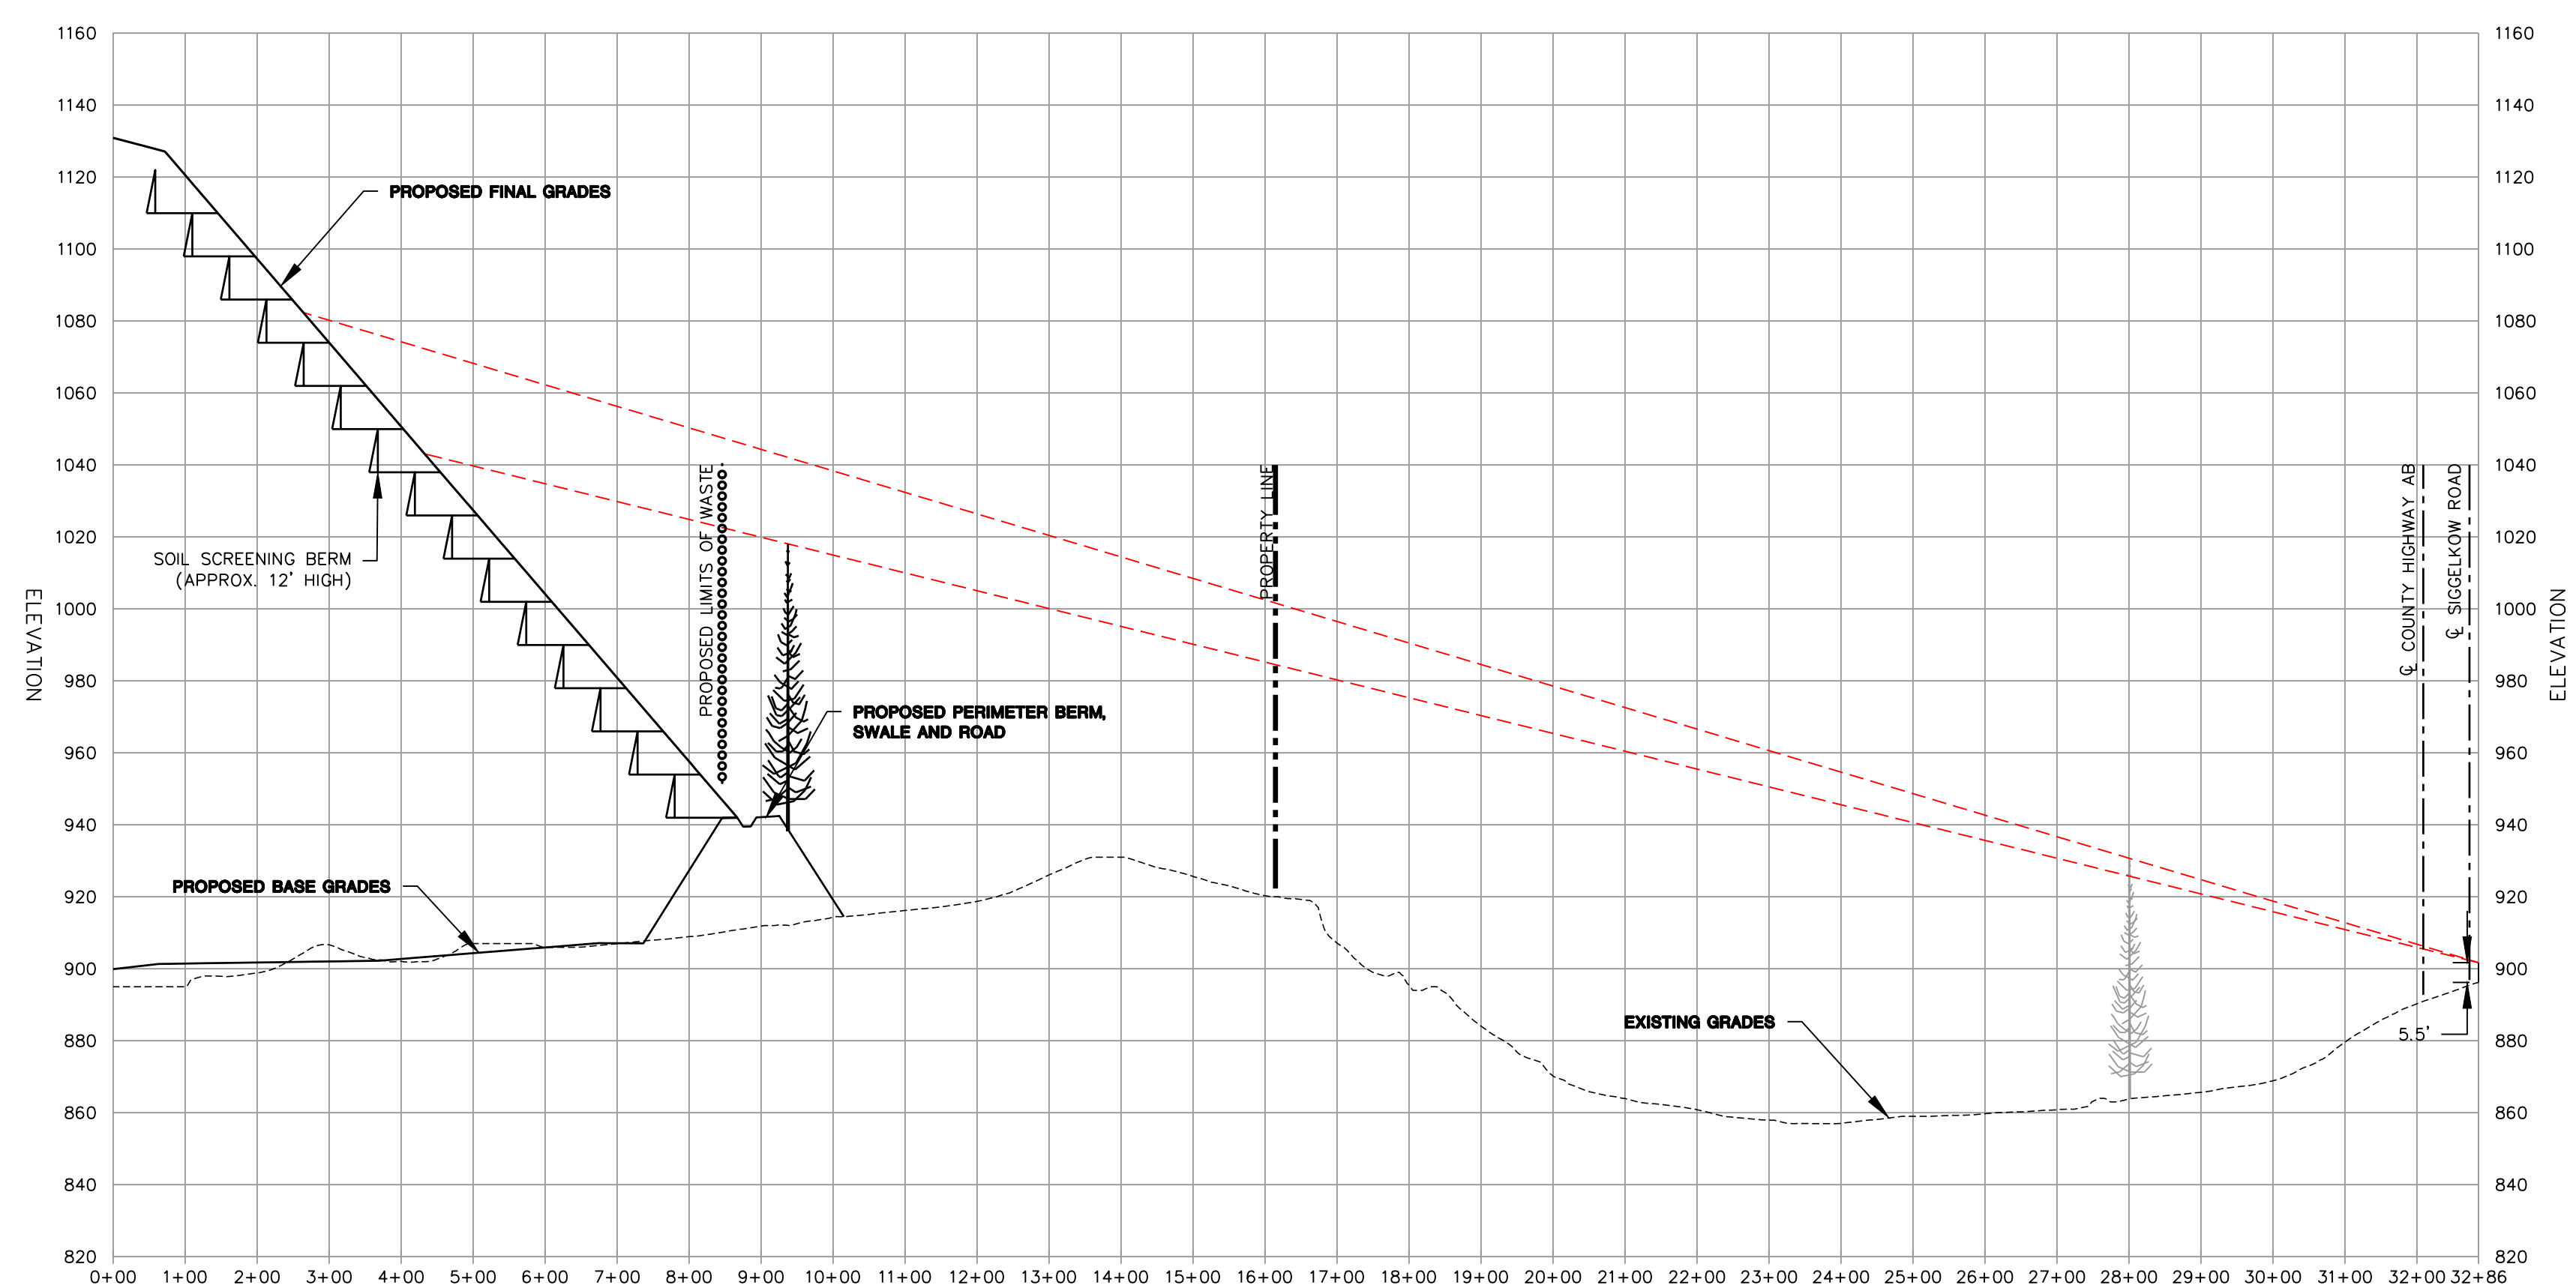


SIGGELKOW AND AB

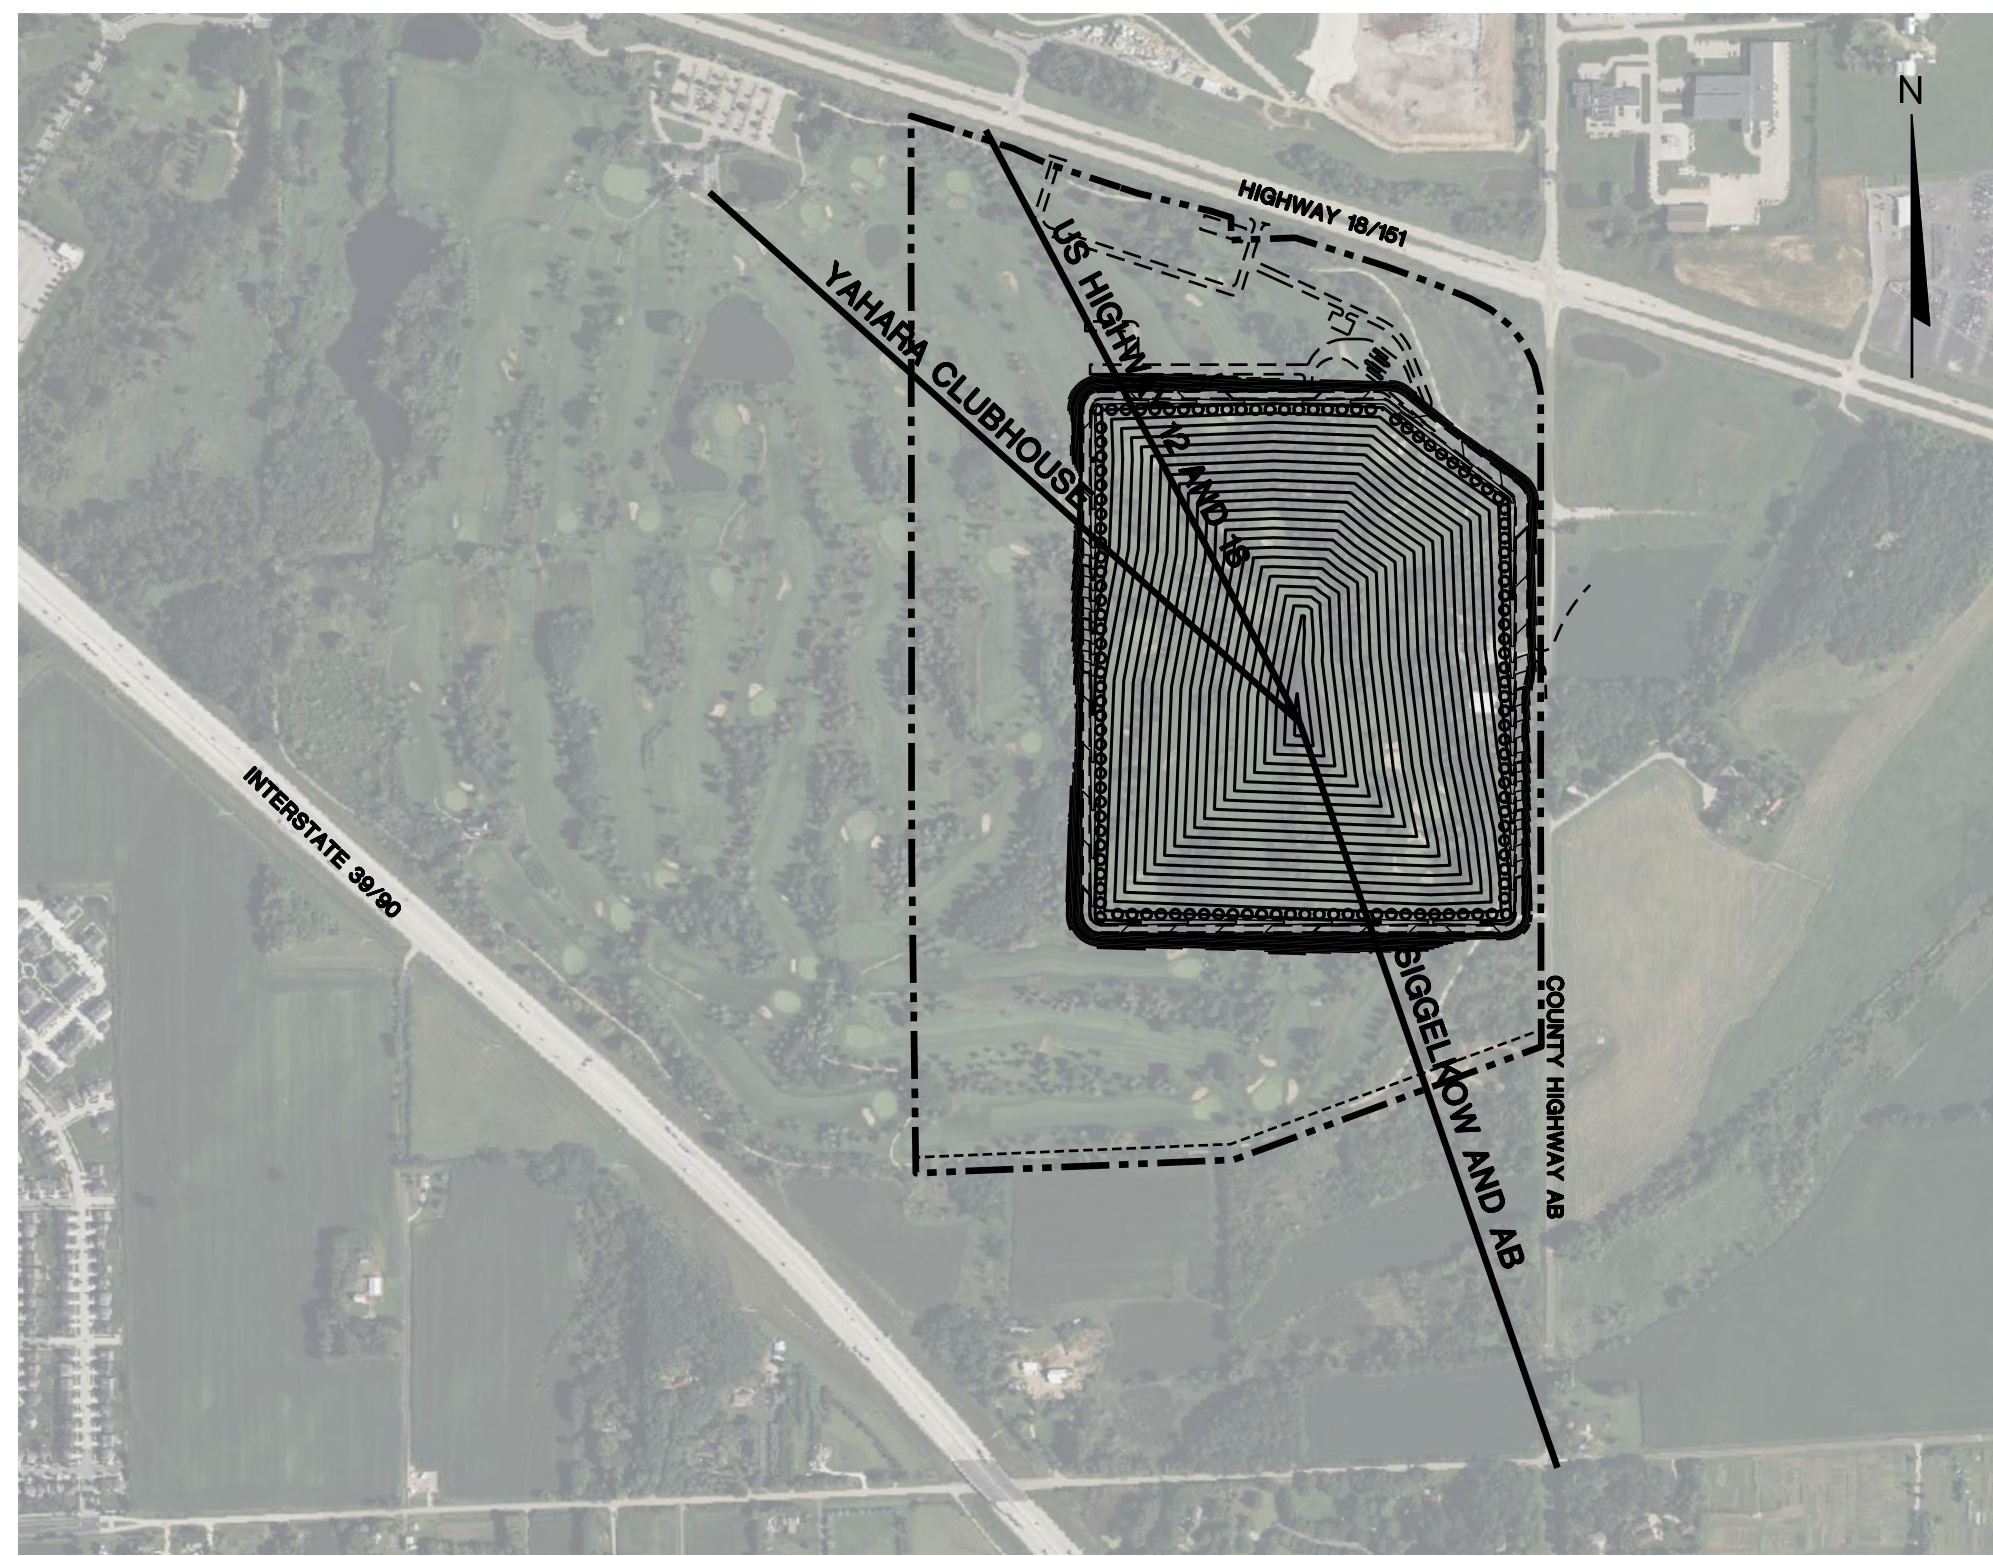

LINE OF SIGHT SECTION LOCATION MAP
SCALE: 1" = 800'

\\scs\eng\proj\124248\124248.dwg (12/24/24) 12/24/24 11:24:24 AM

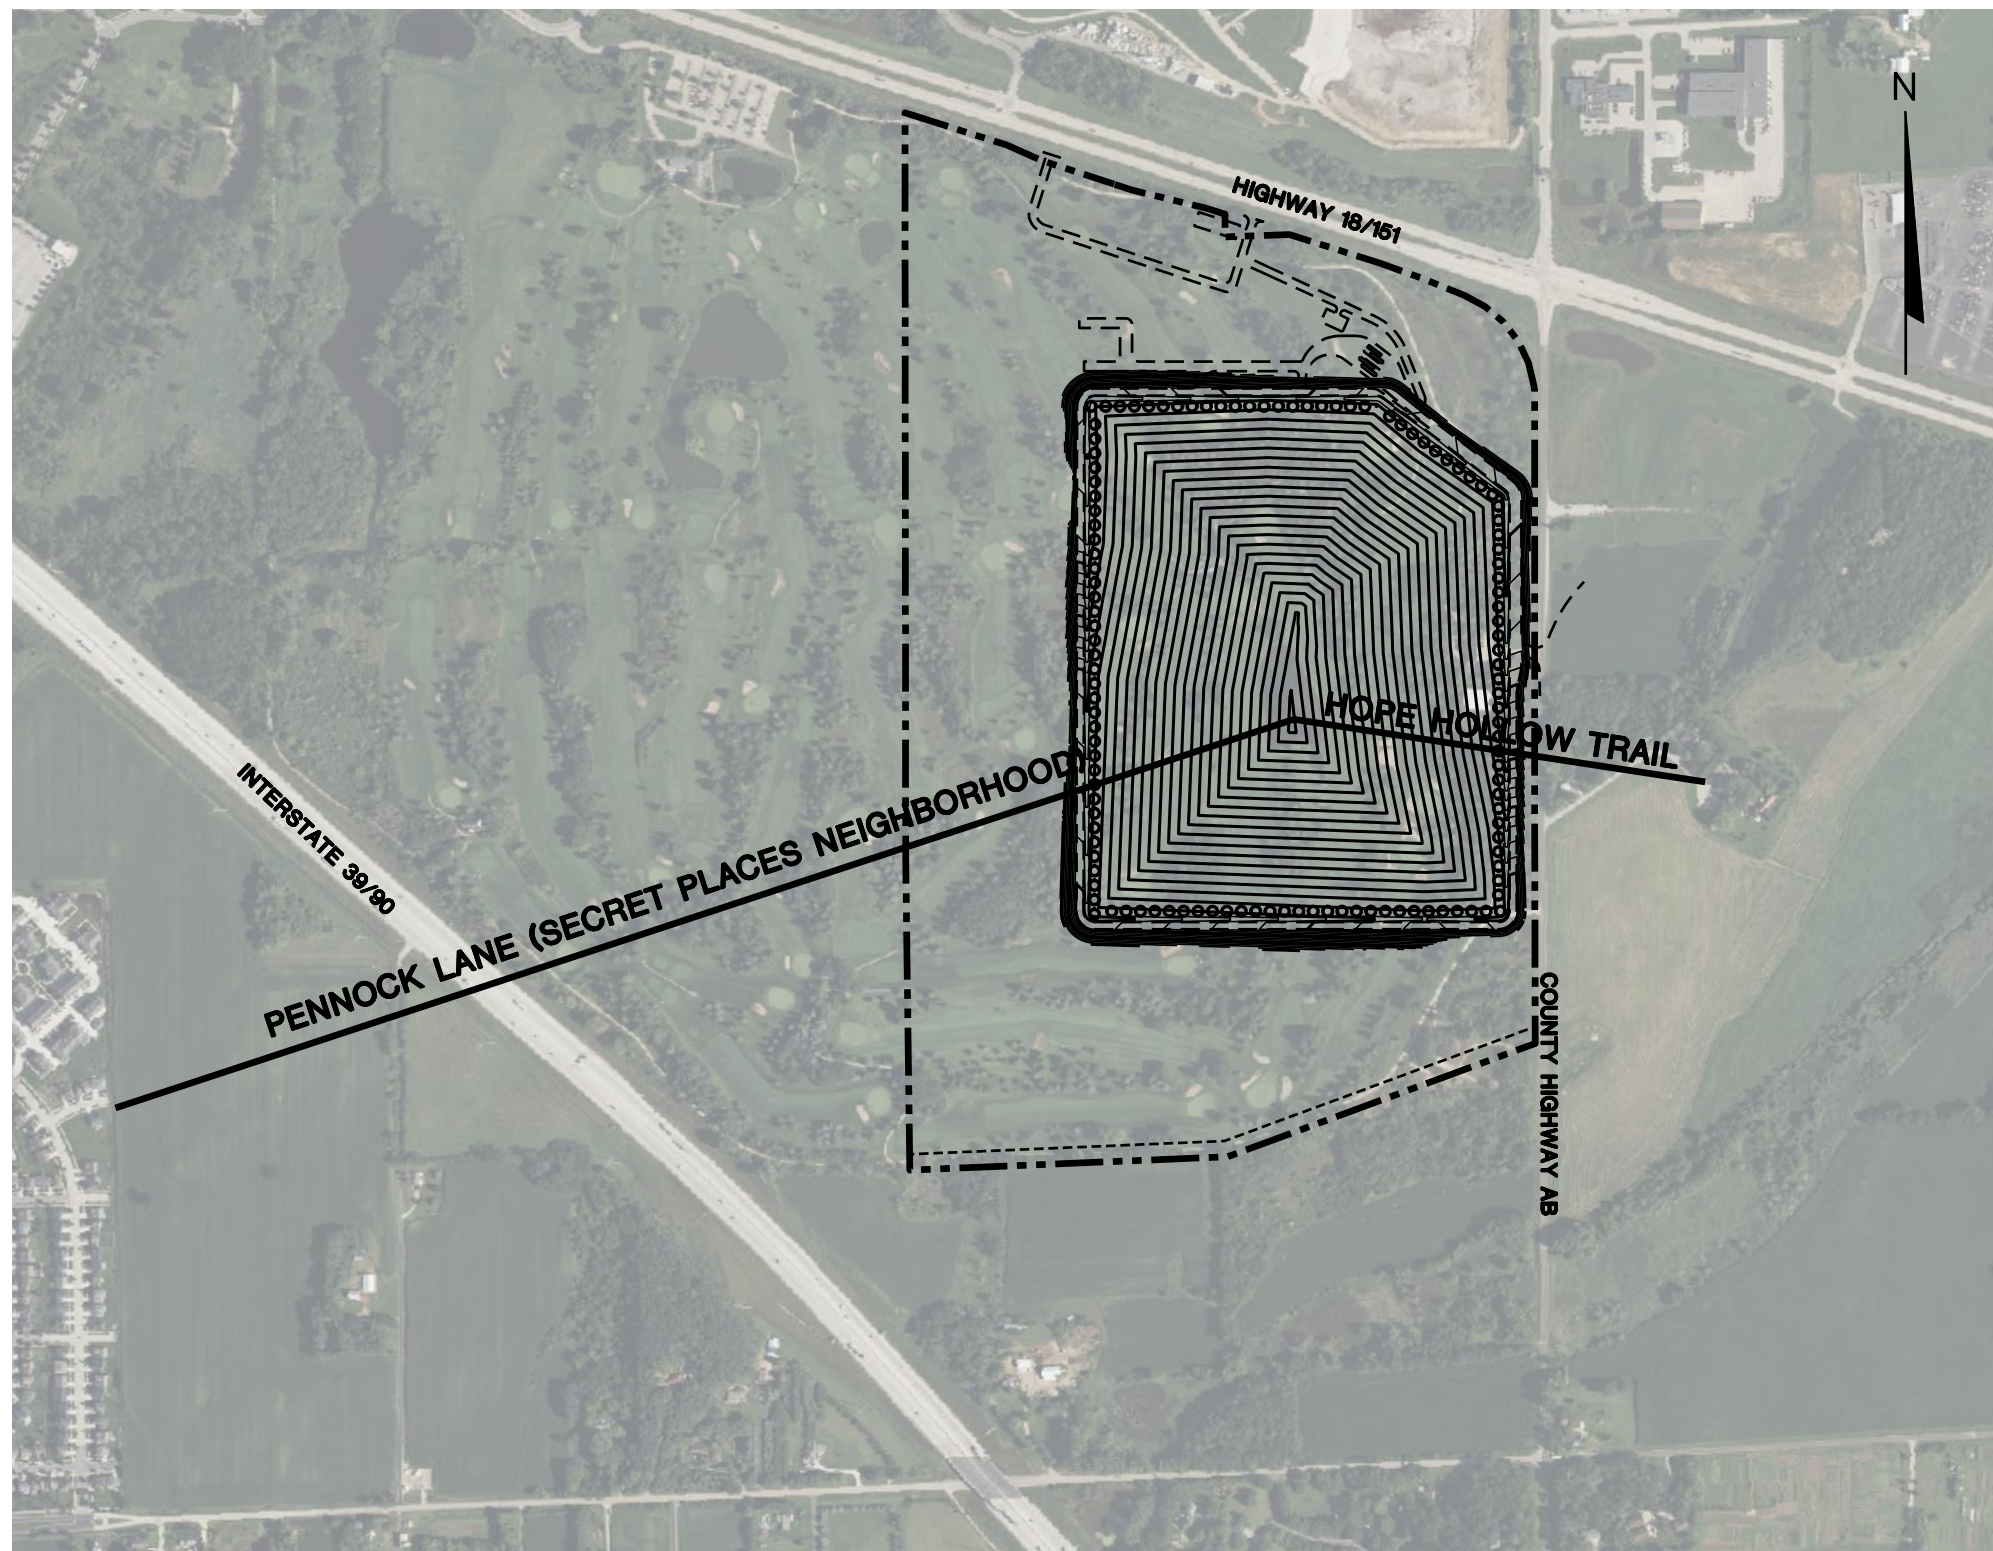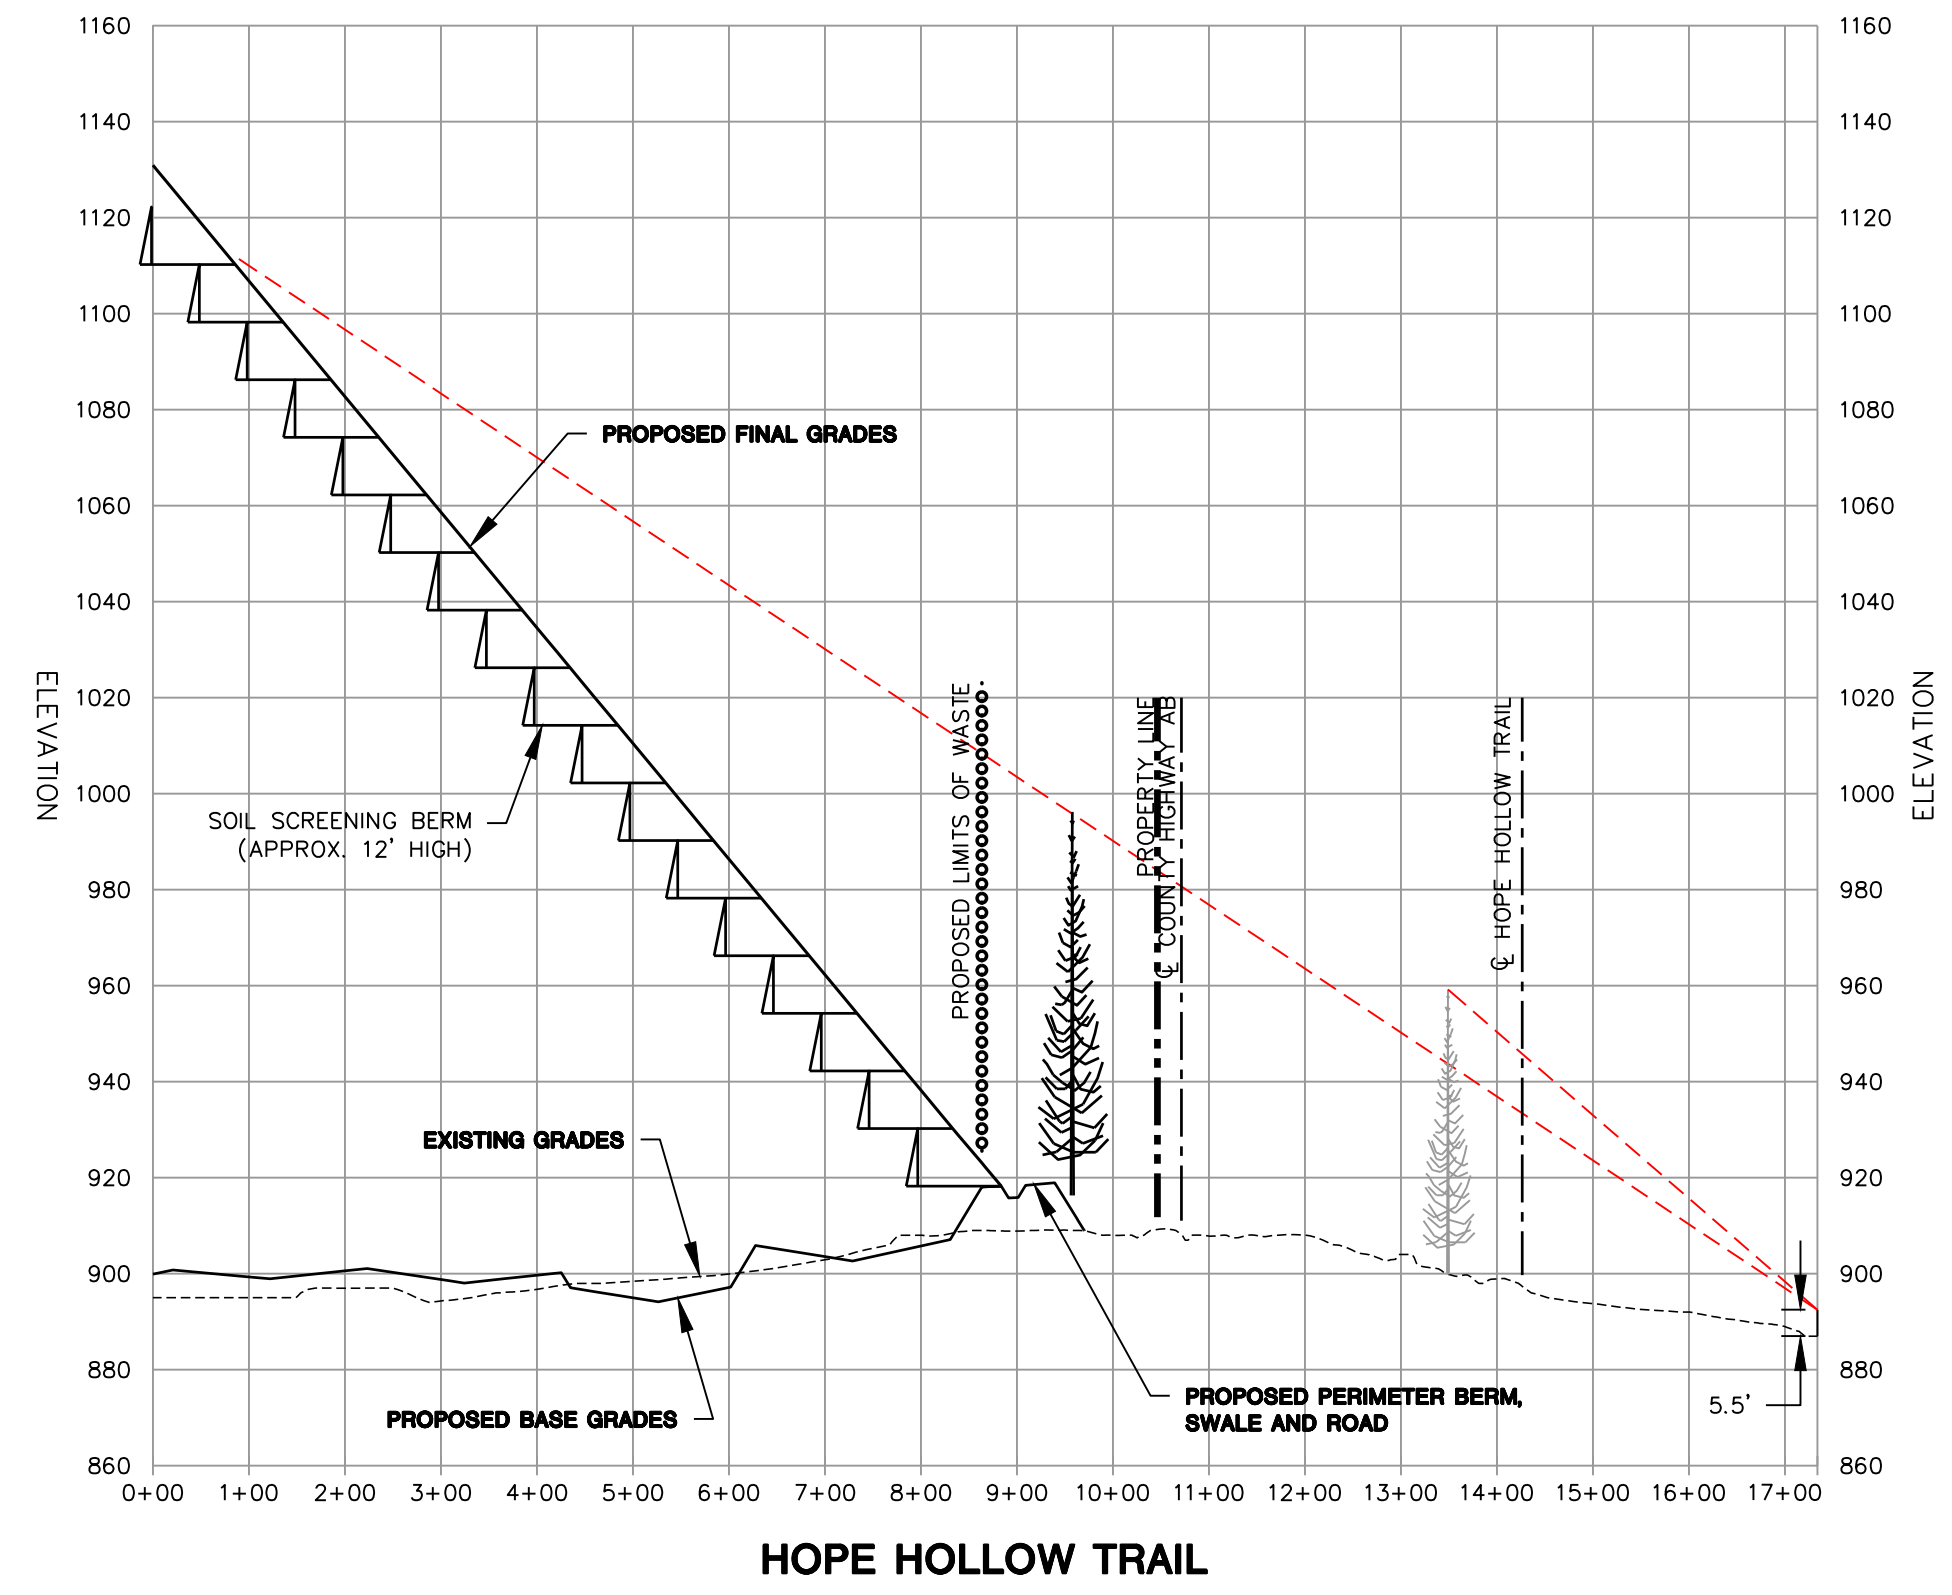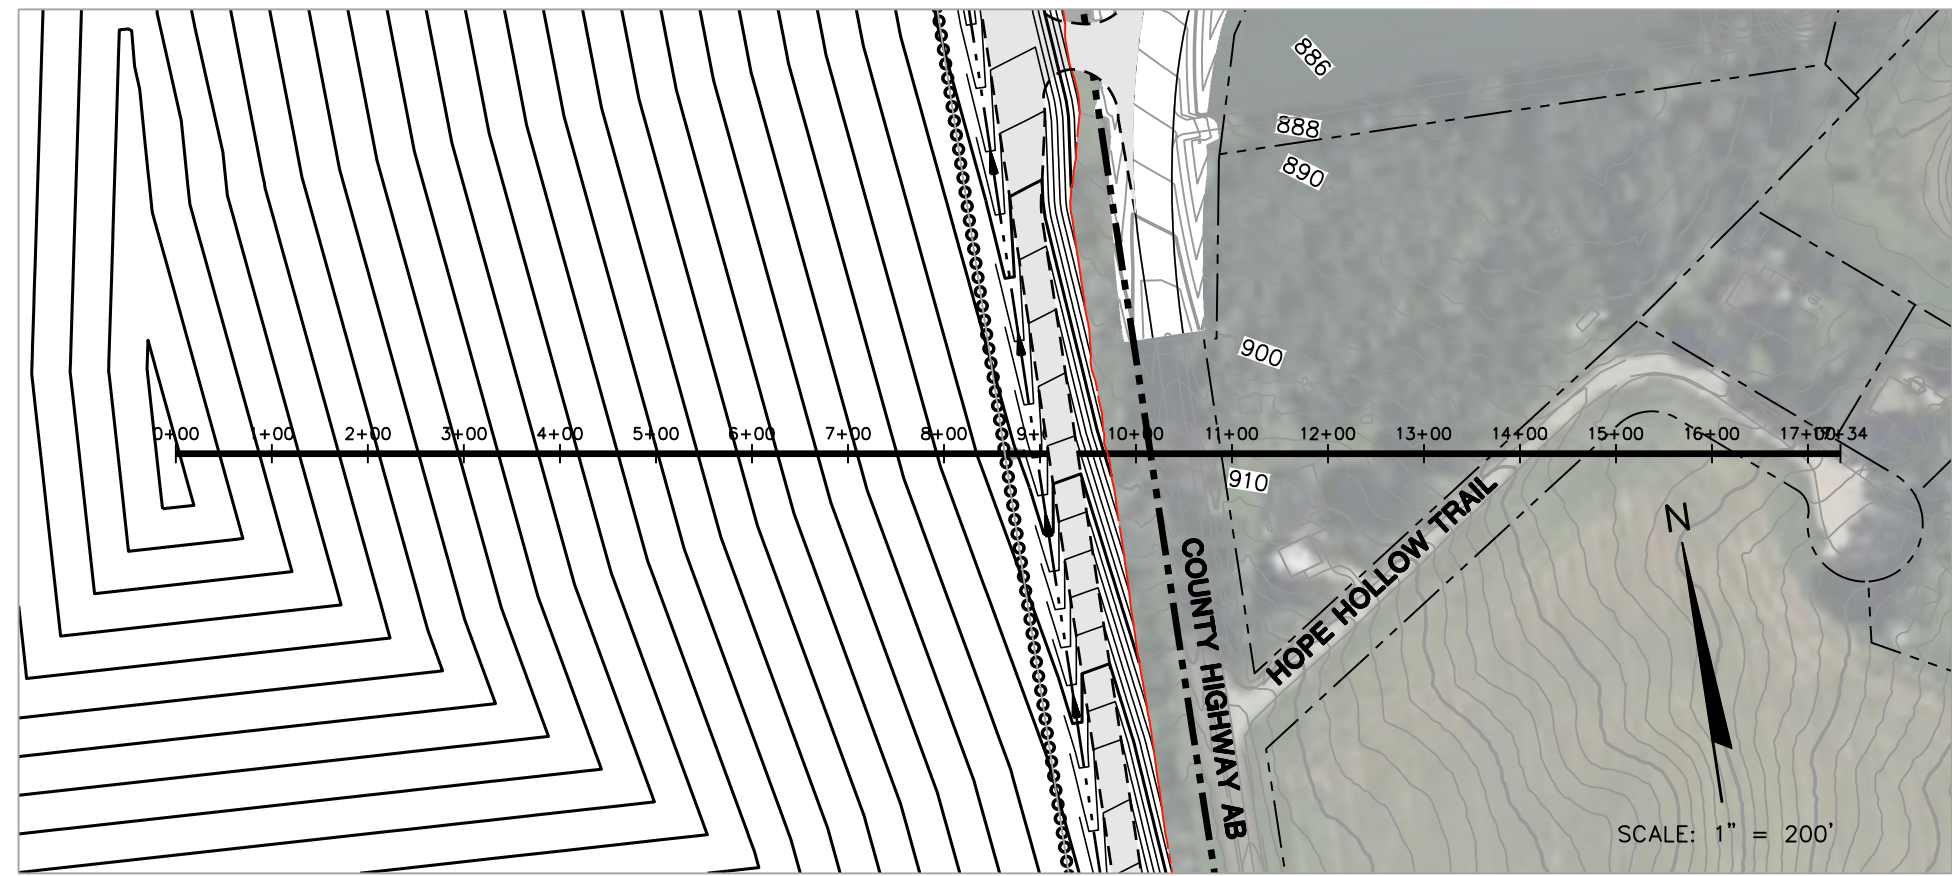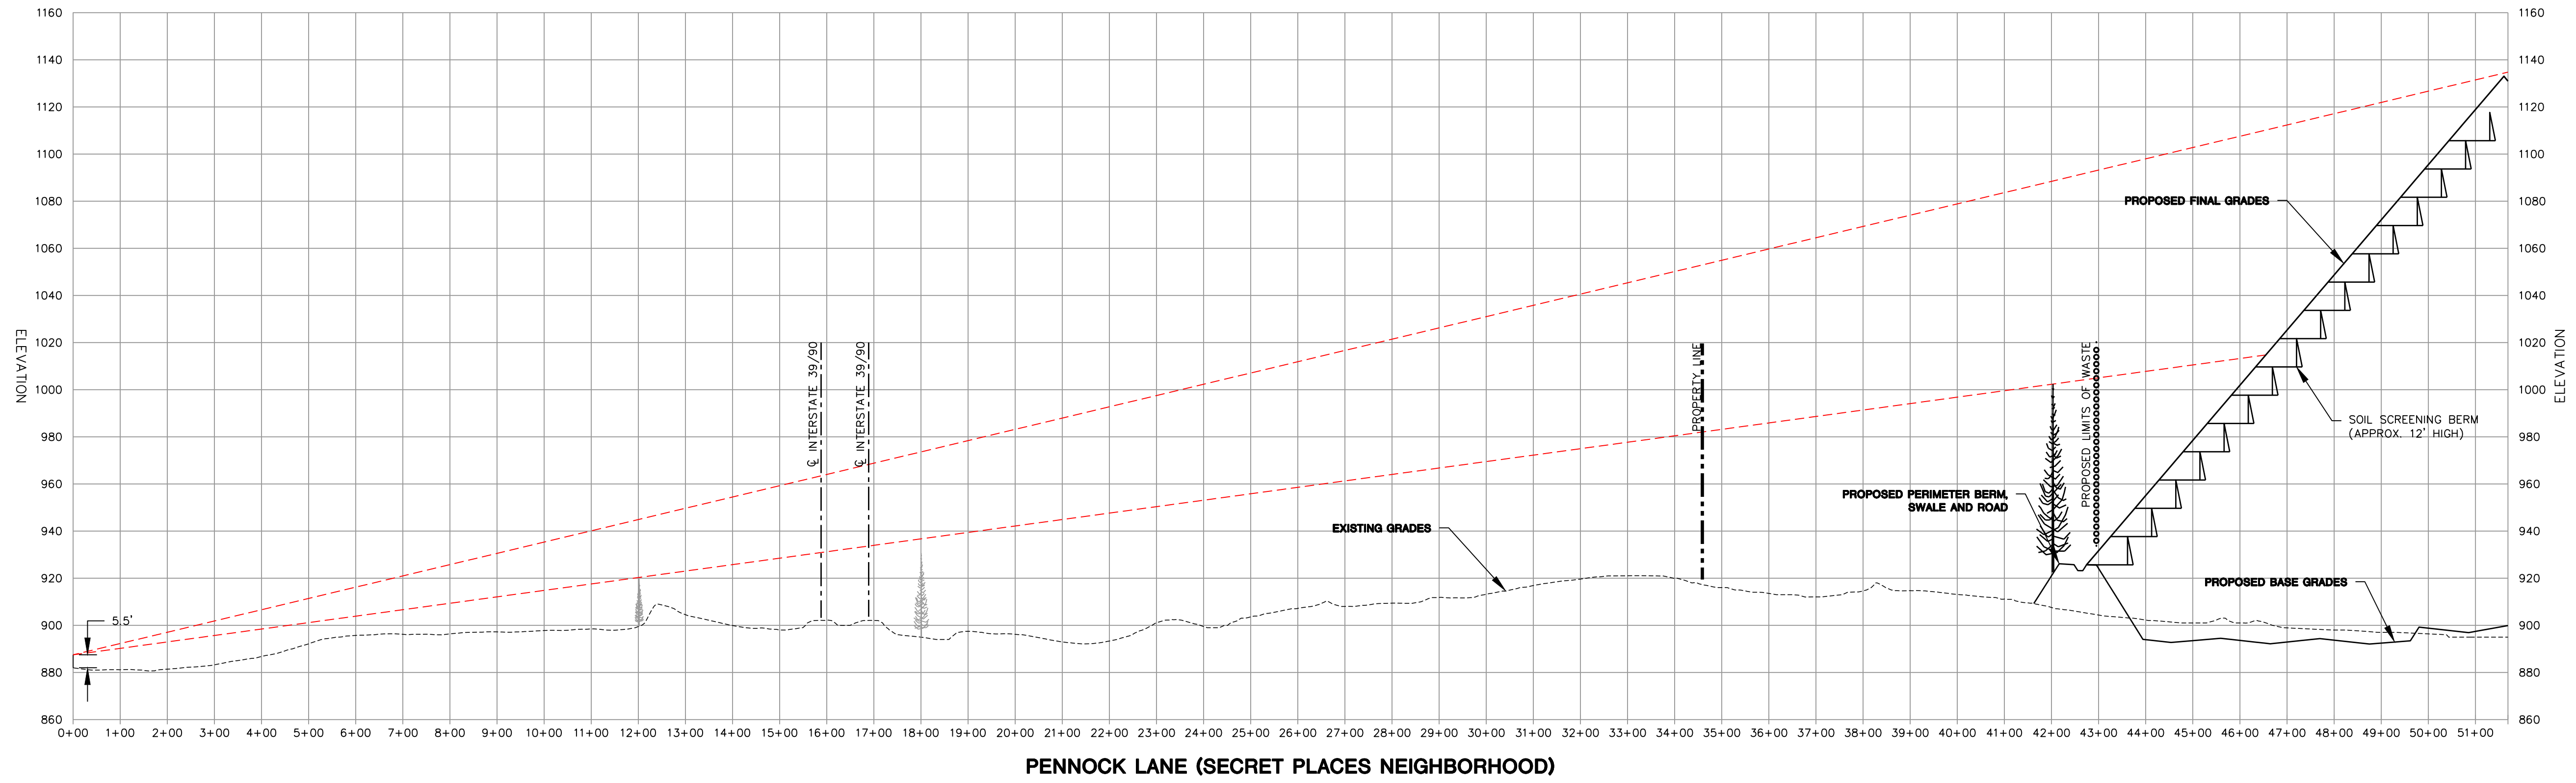

LINE OF SIGHT SECTION LOCATION MAP
SCALE: 1" = 800'